

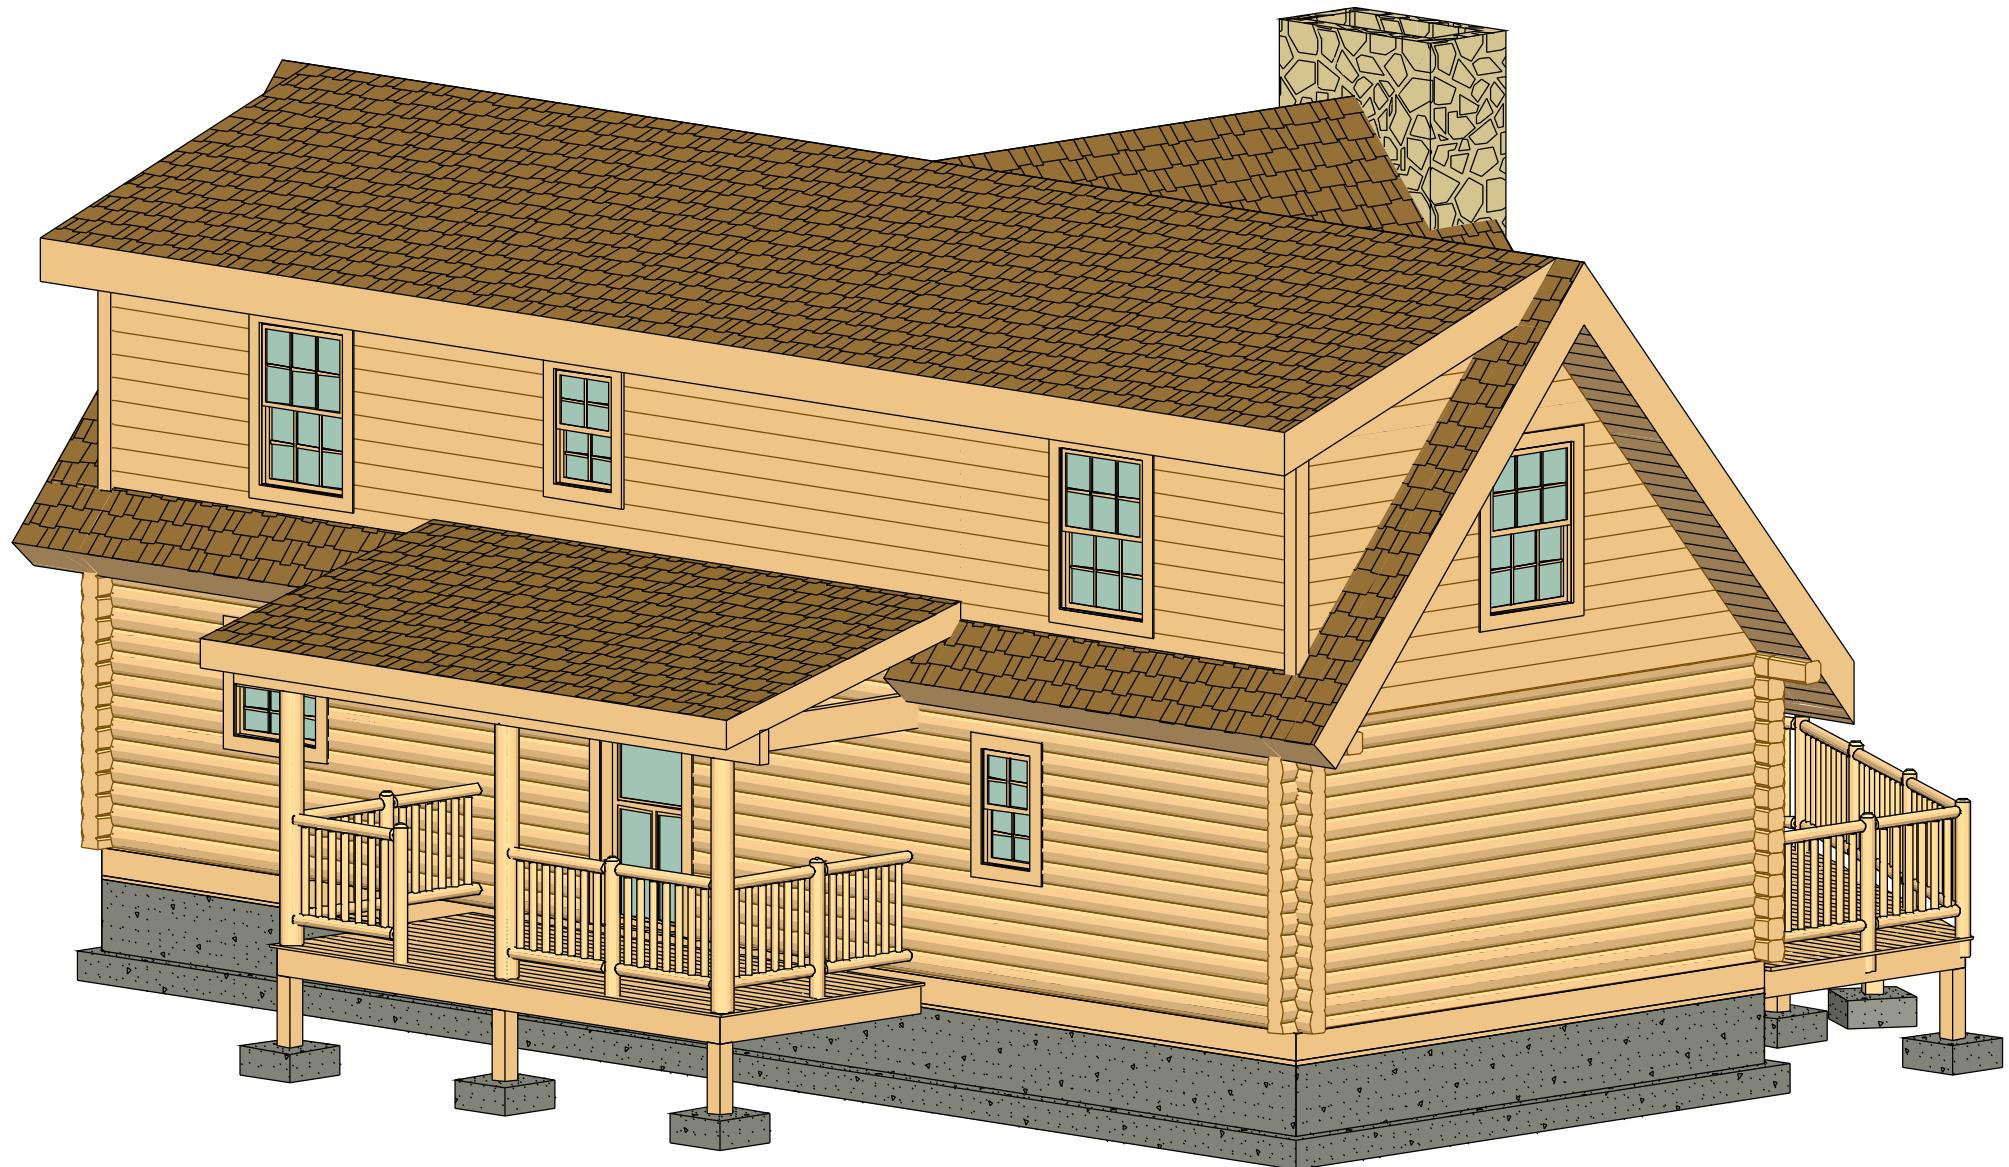


The Trenton 1 plan by Natural Element Homes

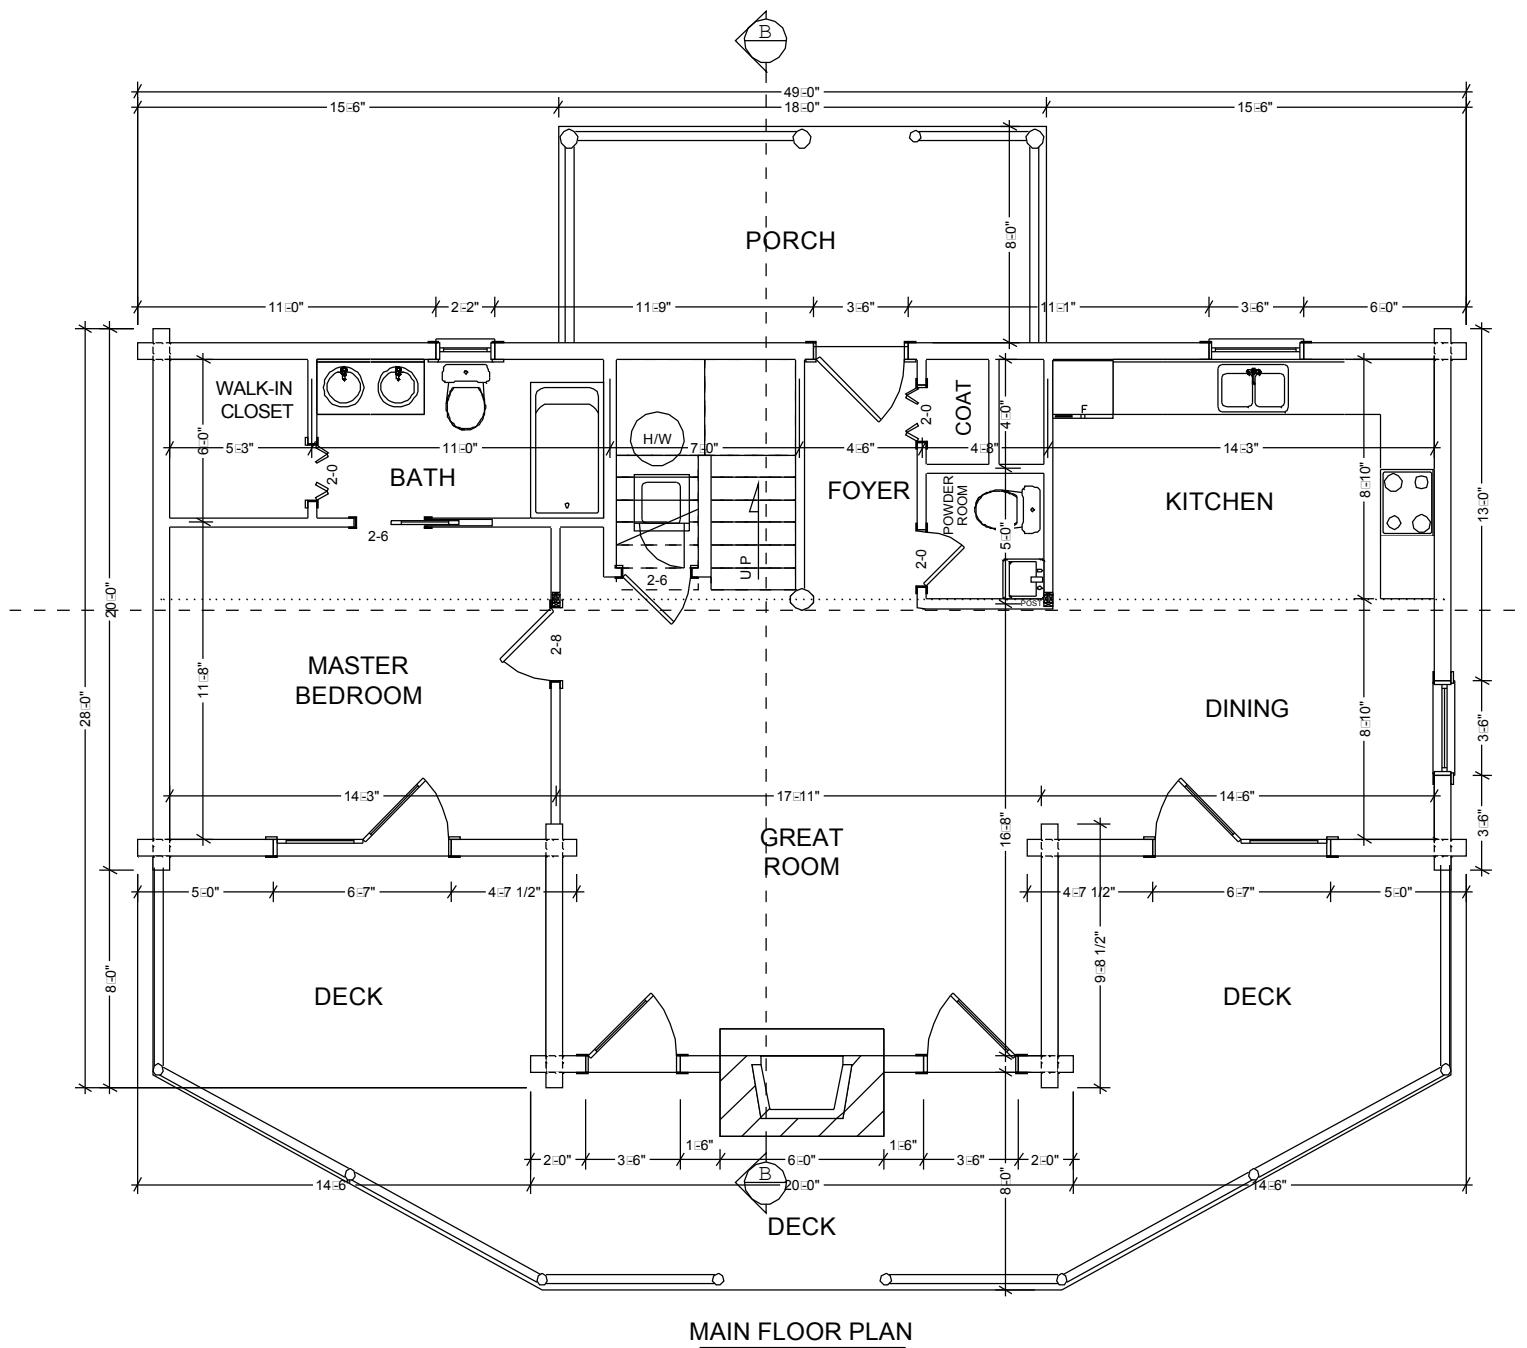


The Trenton 1 plan by Natural Element Homes

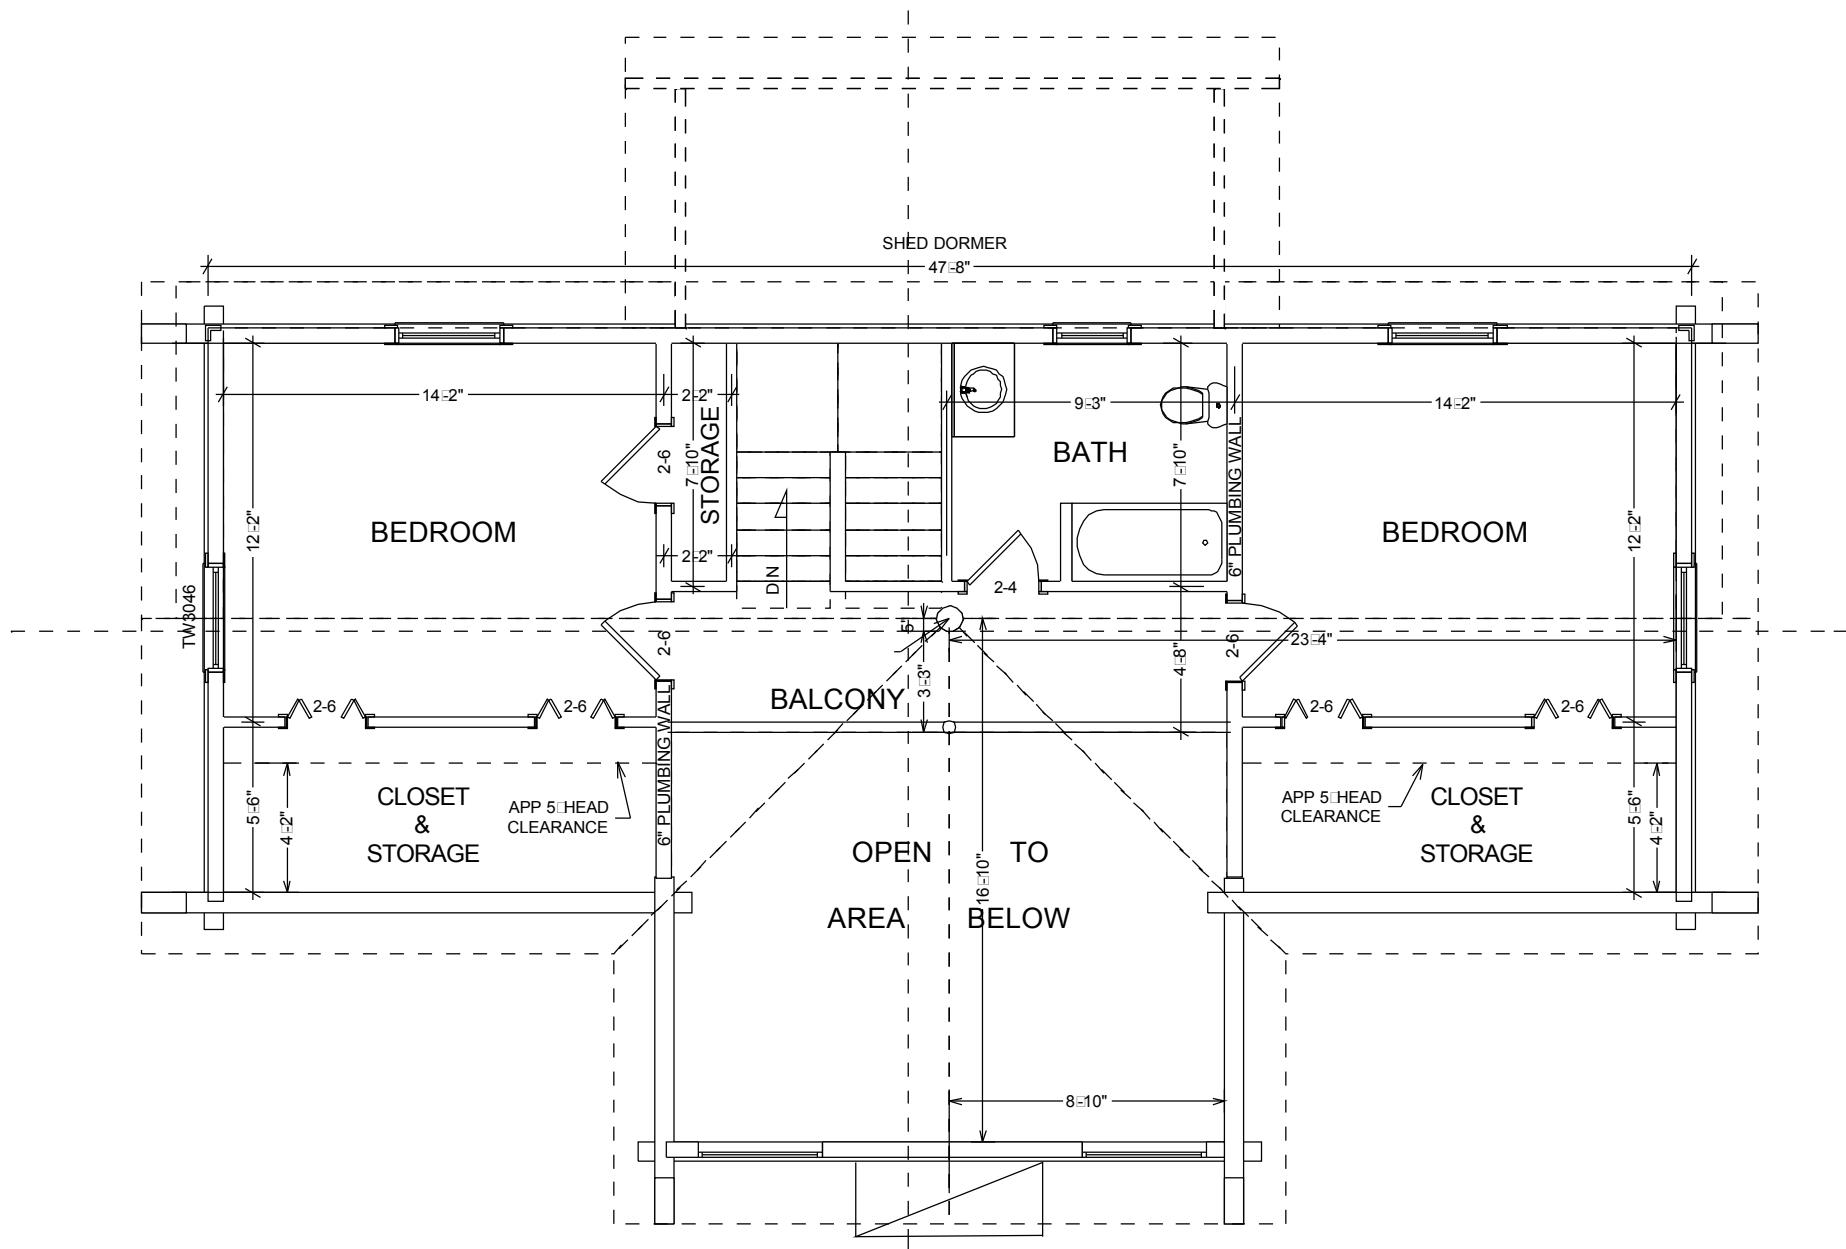



**SECOND FLOOR PLAN**

SCALE: 1/4" = 1'-0"

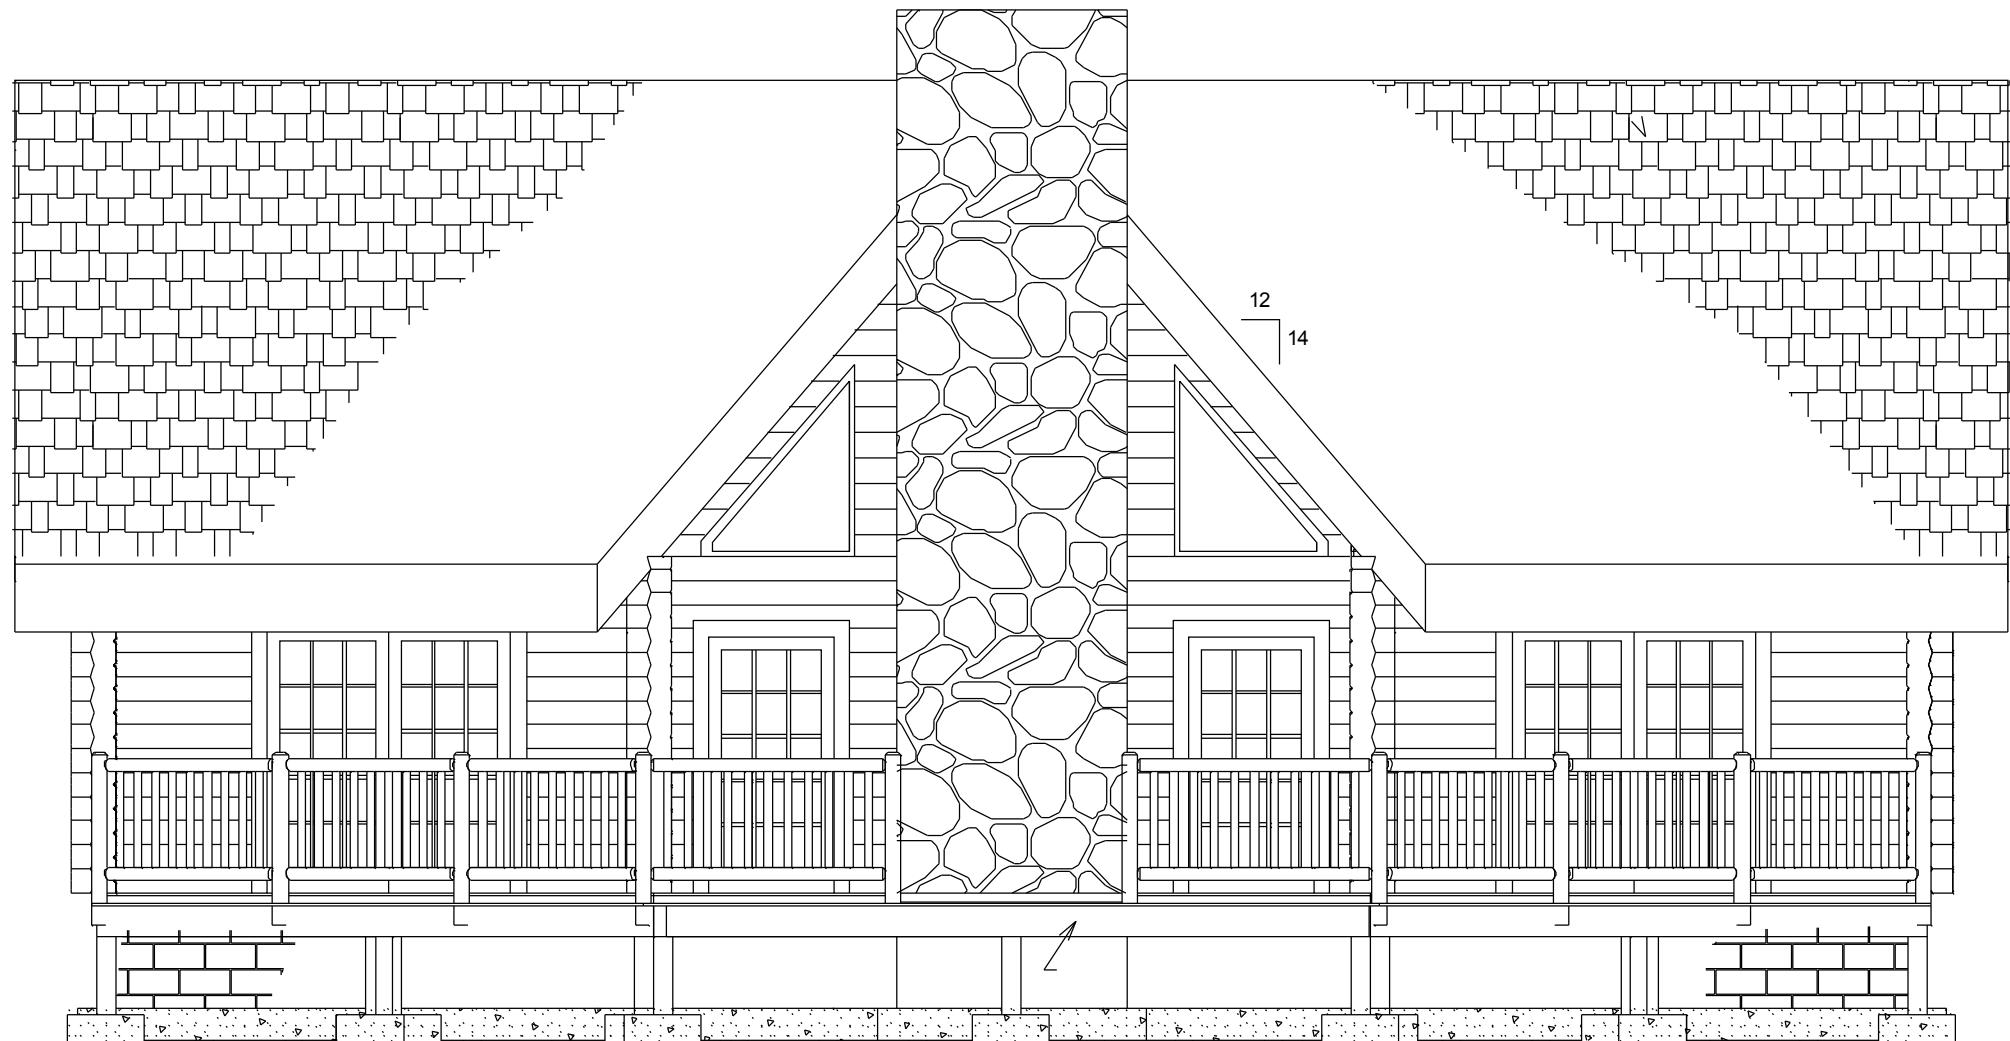

FRONT ELEVATION

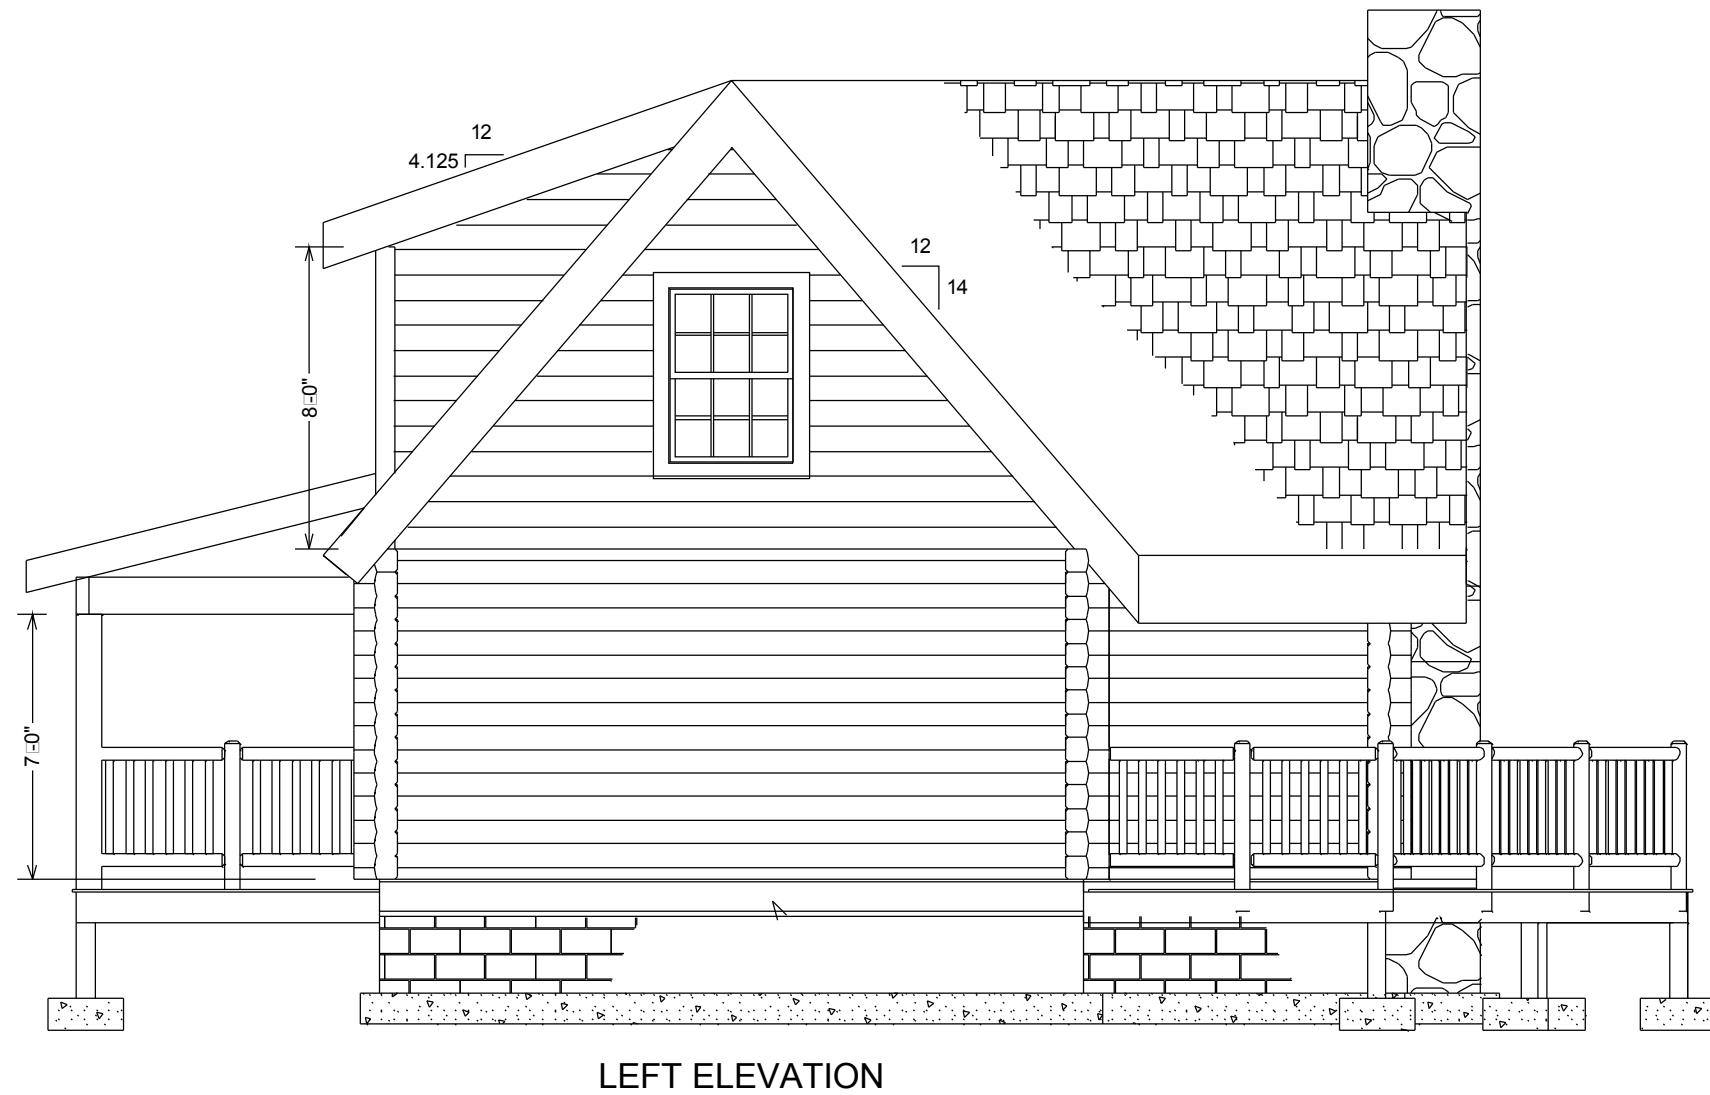

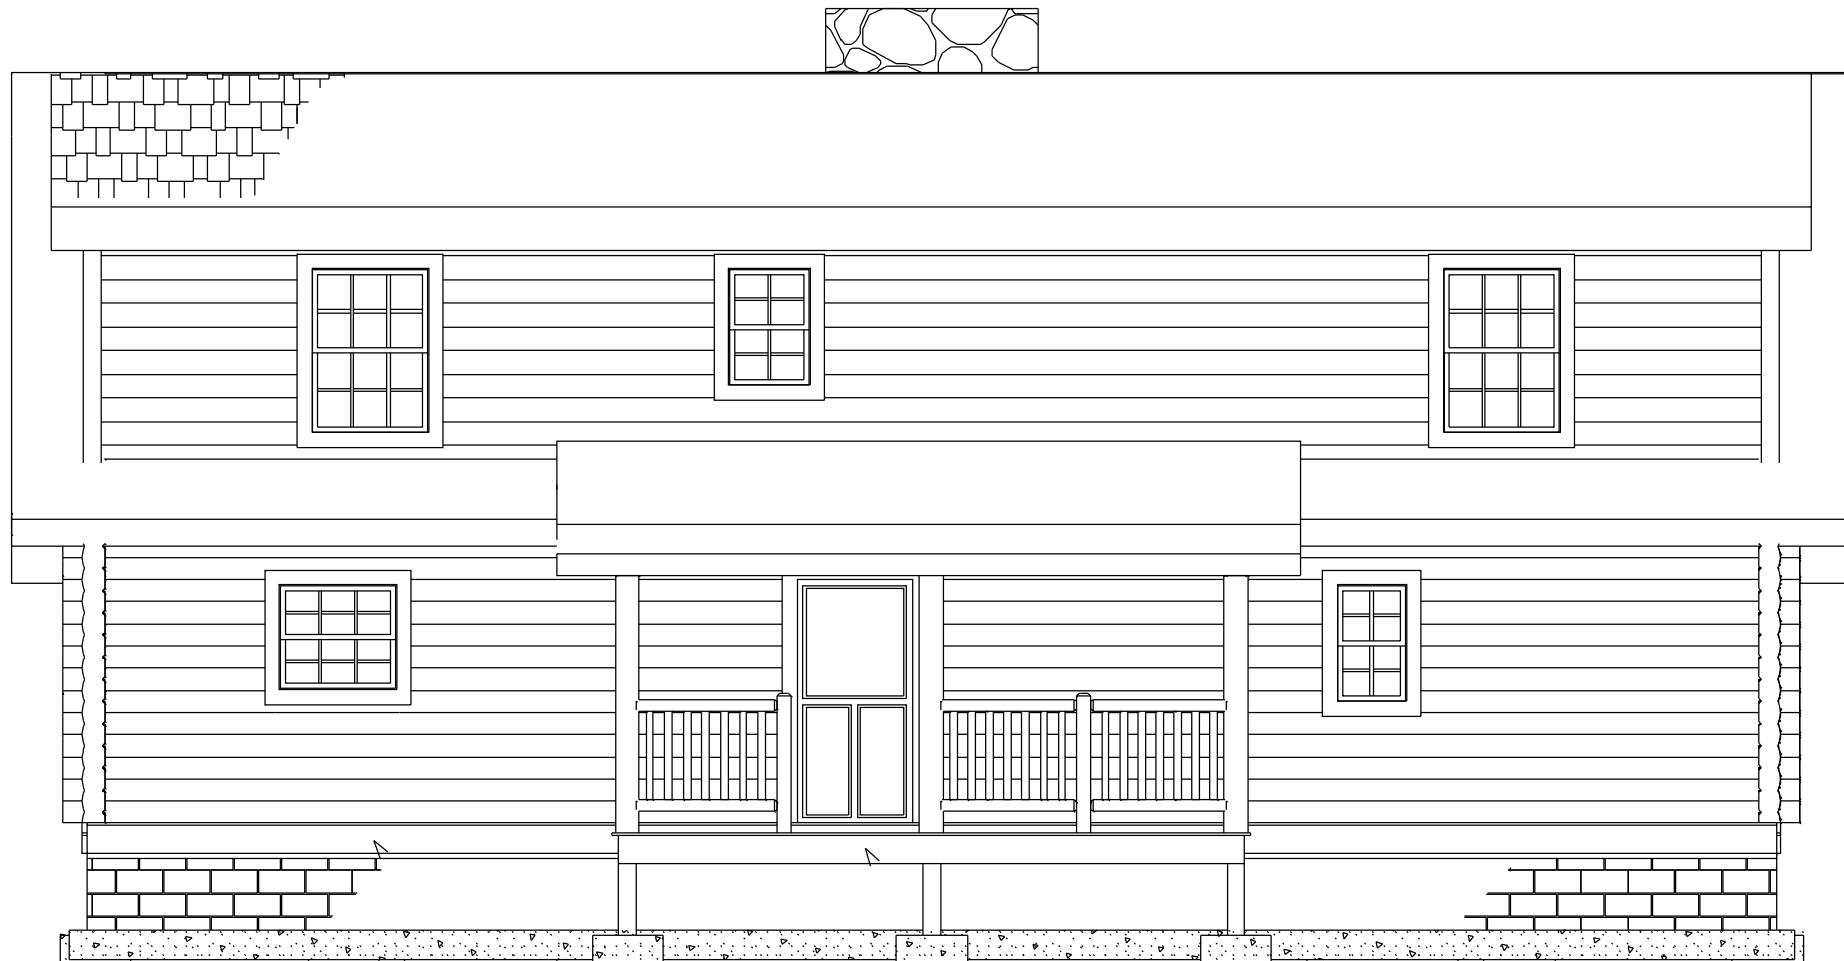

REAR ELEVATION



RIGHT ELEVATION