



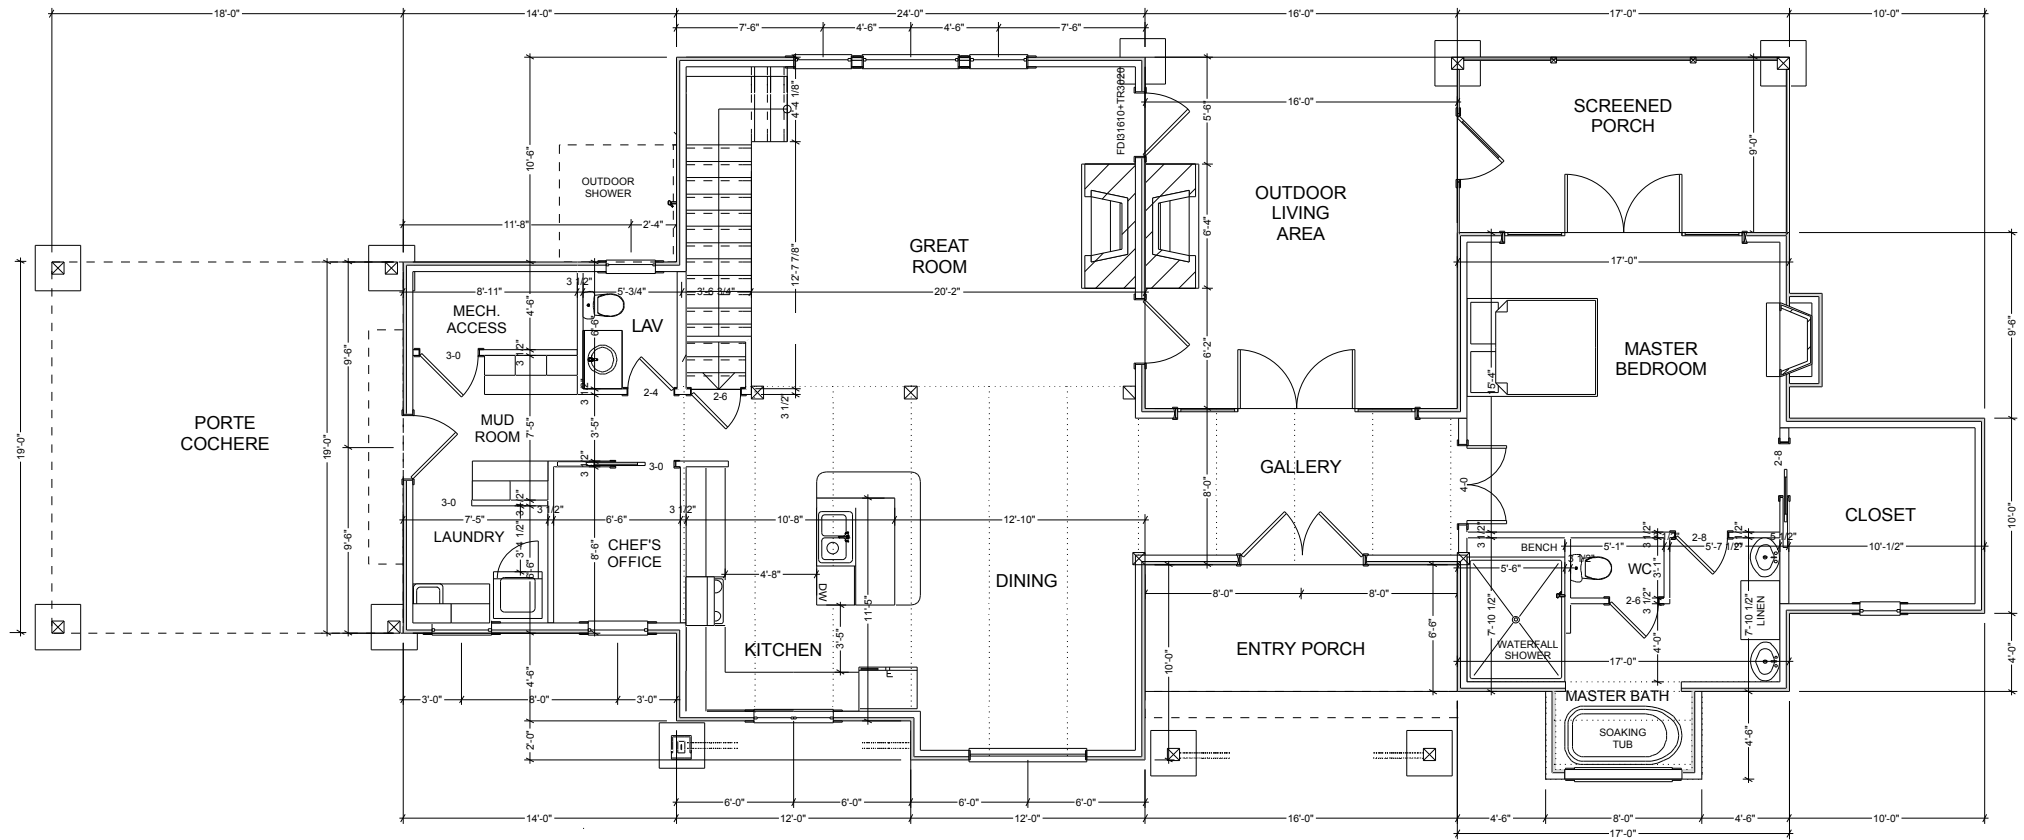


MAIN FLOOR PLAN

SECOND FLOOR PLAN

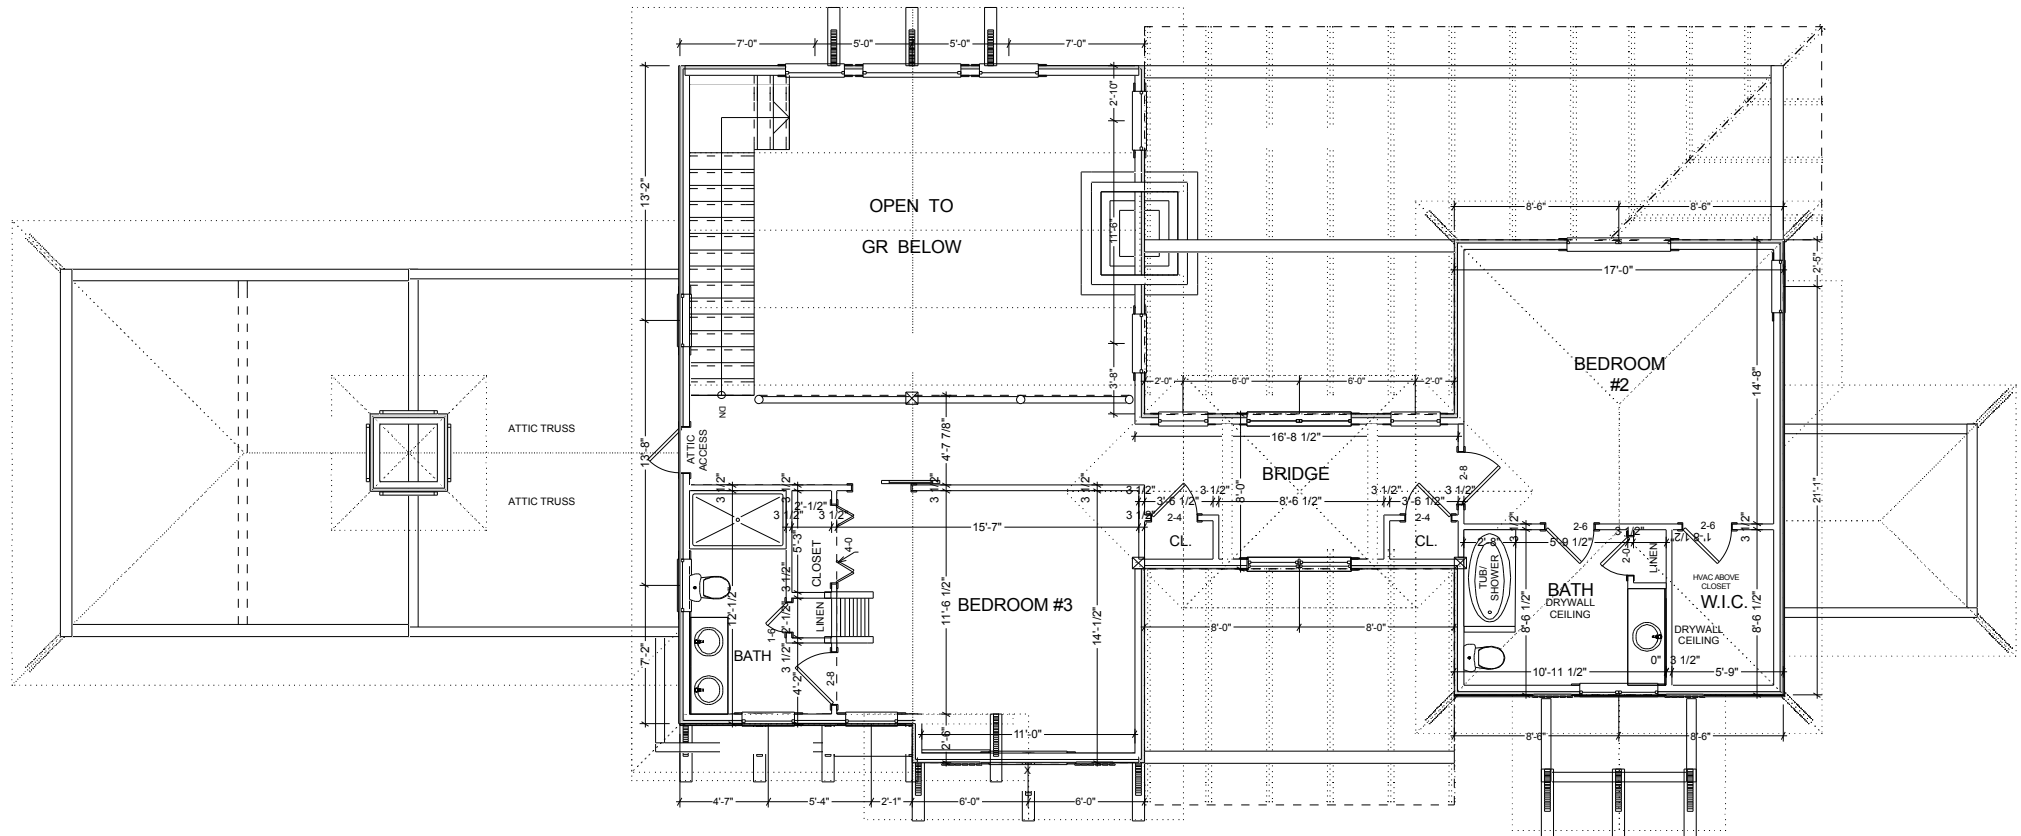


FRONT ELEVATION

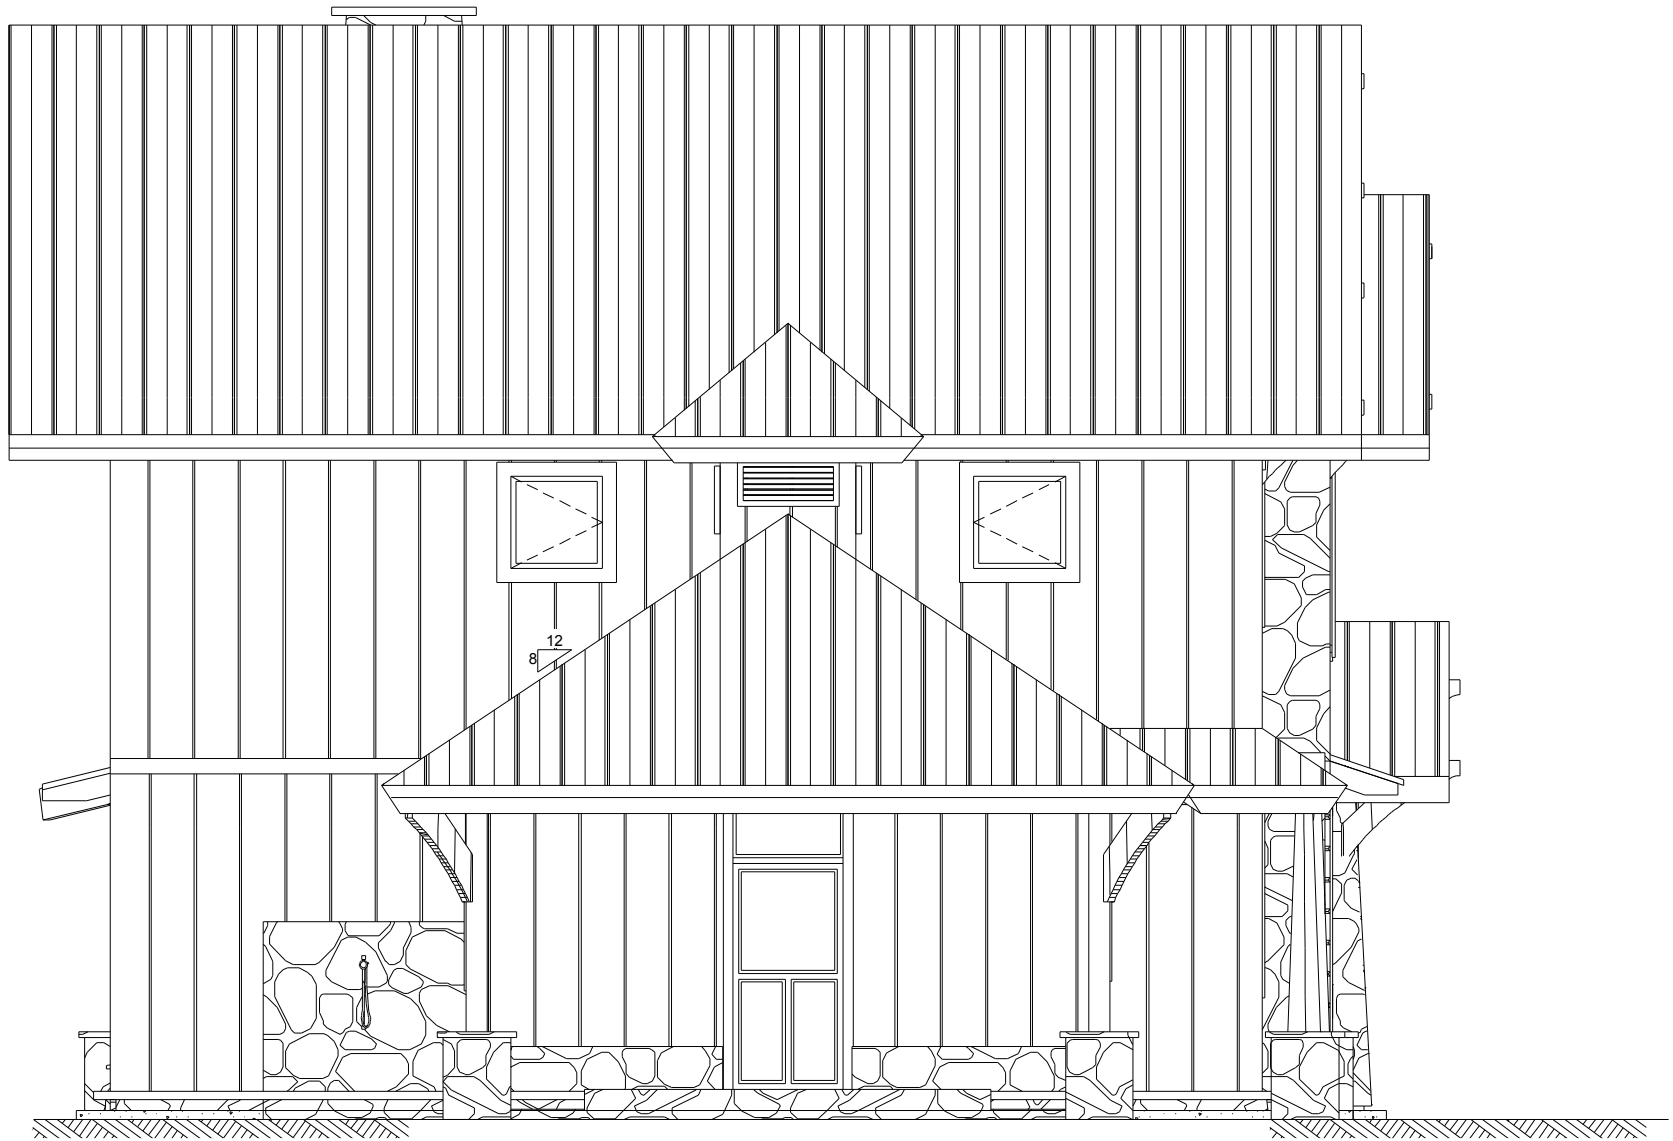

LEFT ELEVATION



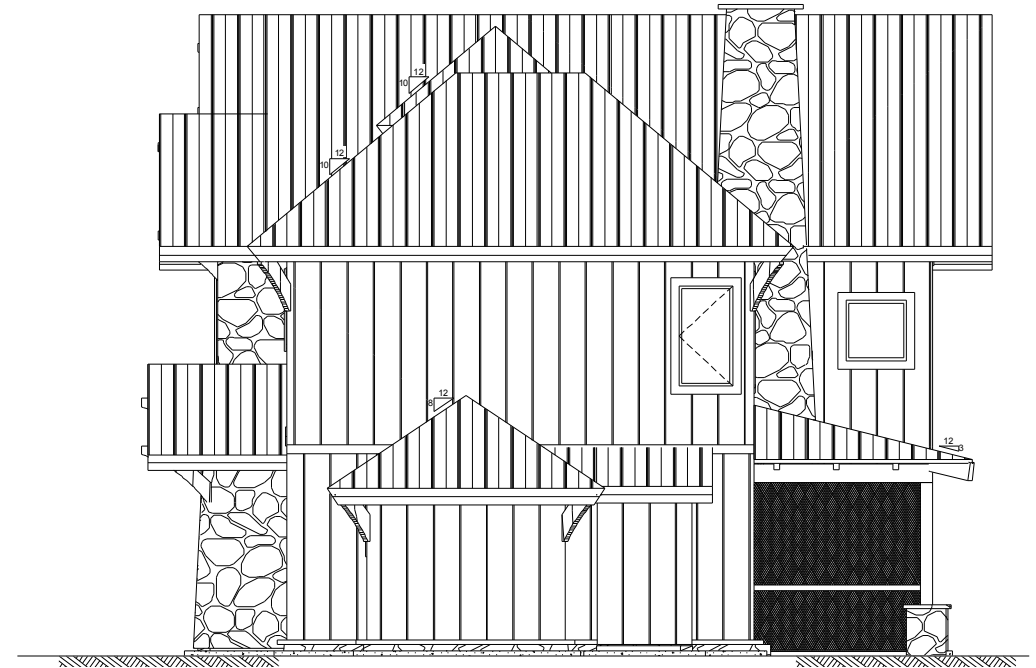

RIGHT ELEVATION