



SQUARE FOOTAGE	
HEATED AREAS:	
FIRST FLOOR.....	1208
SECOND FLOOR.....	577
HEATED TOTAL.....	1785
UNHEATED AREAS:	
DECK/PORCH AREA.....	413
CRAWL SPACE.....	1208
COVERED PARKING.....	695

MAIN FLOOR PLAN

THE COZY MOUNTAIN CAMP

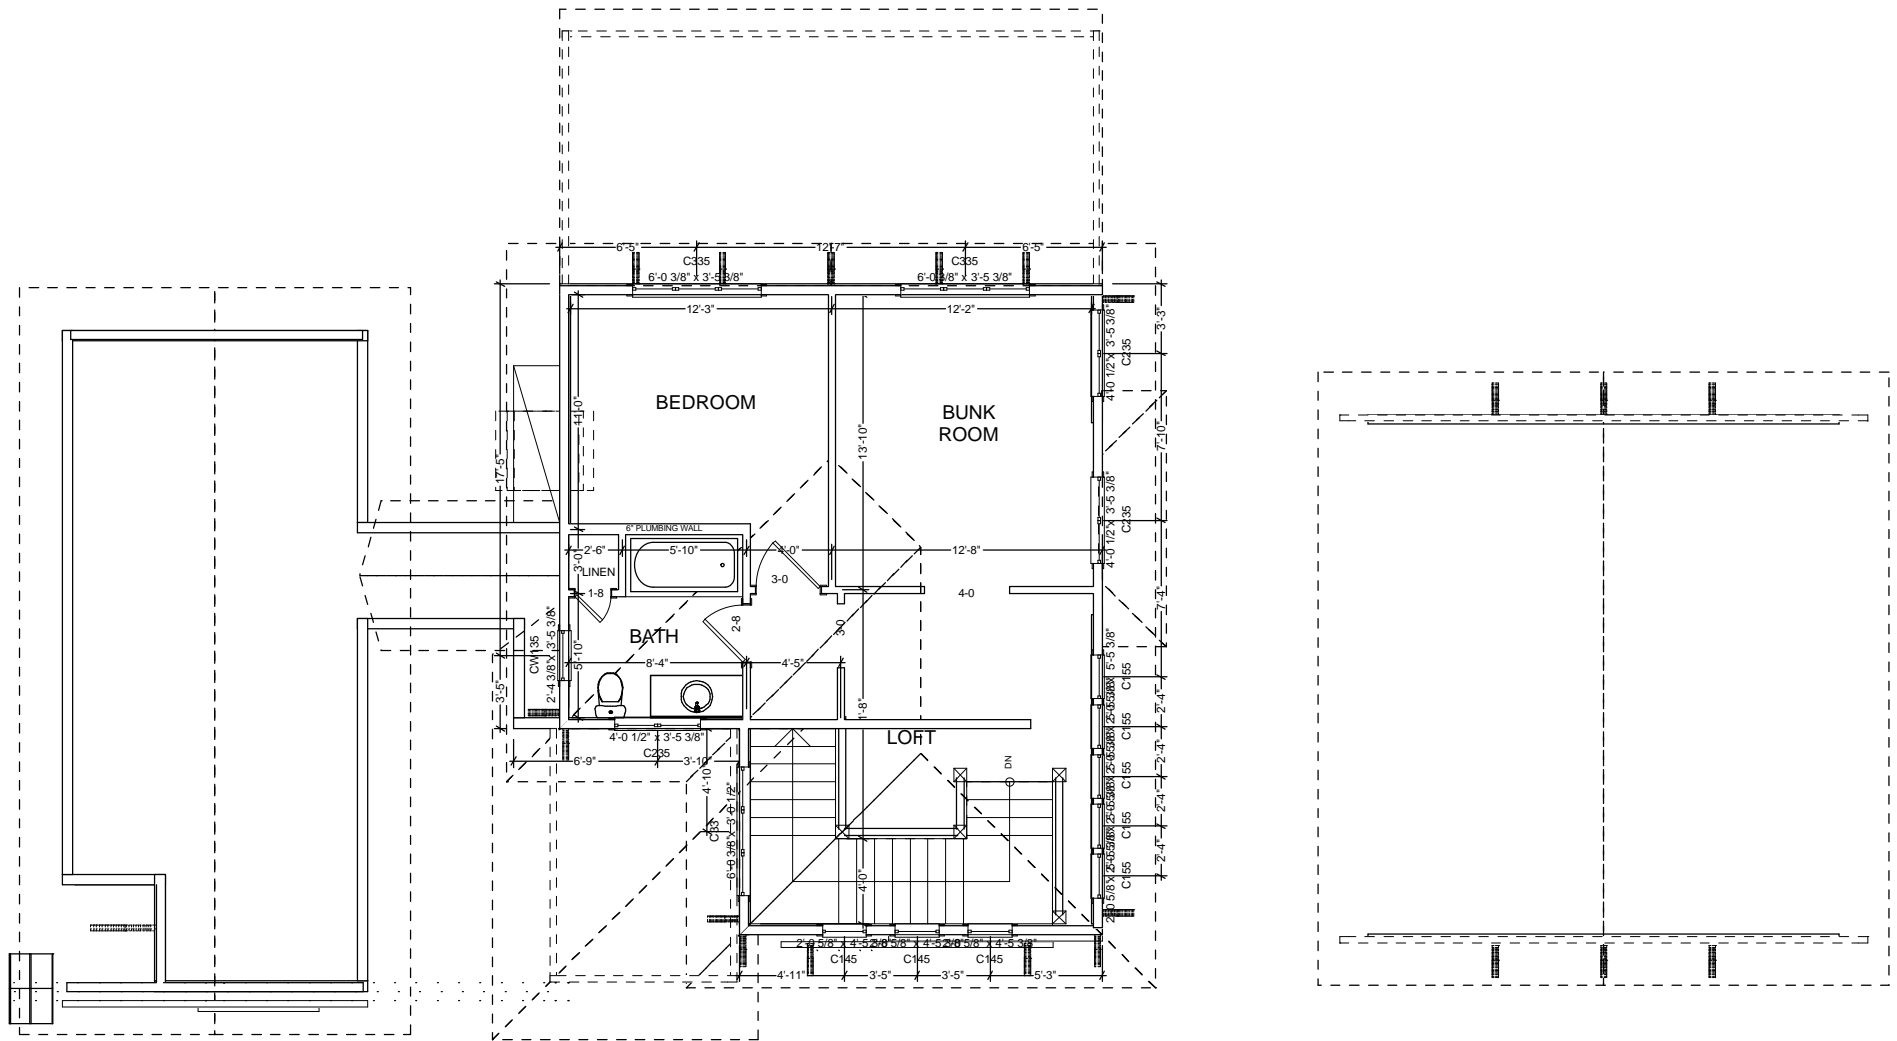


SECOND FLOOR PLAN

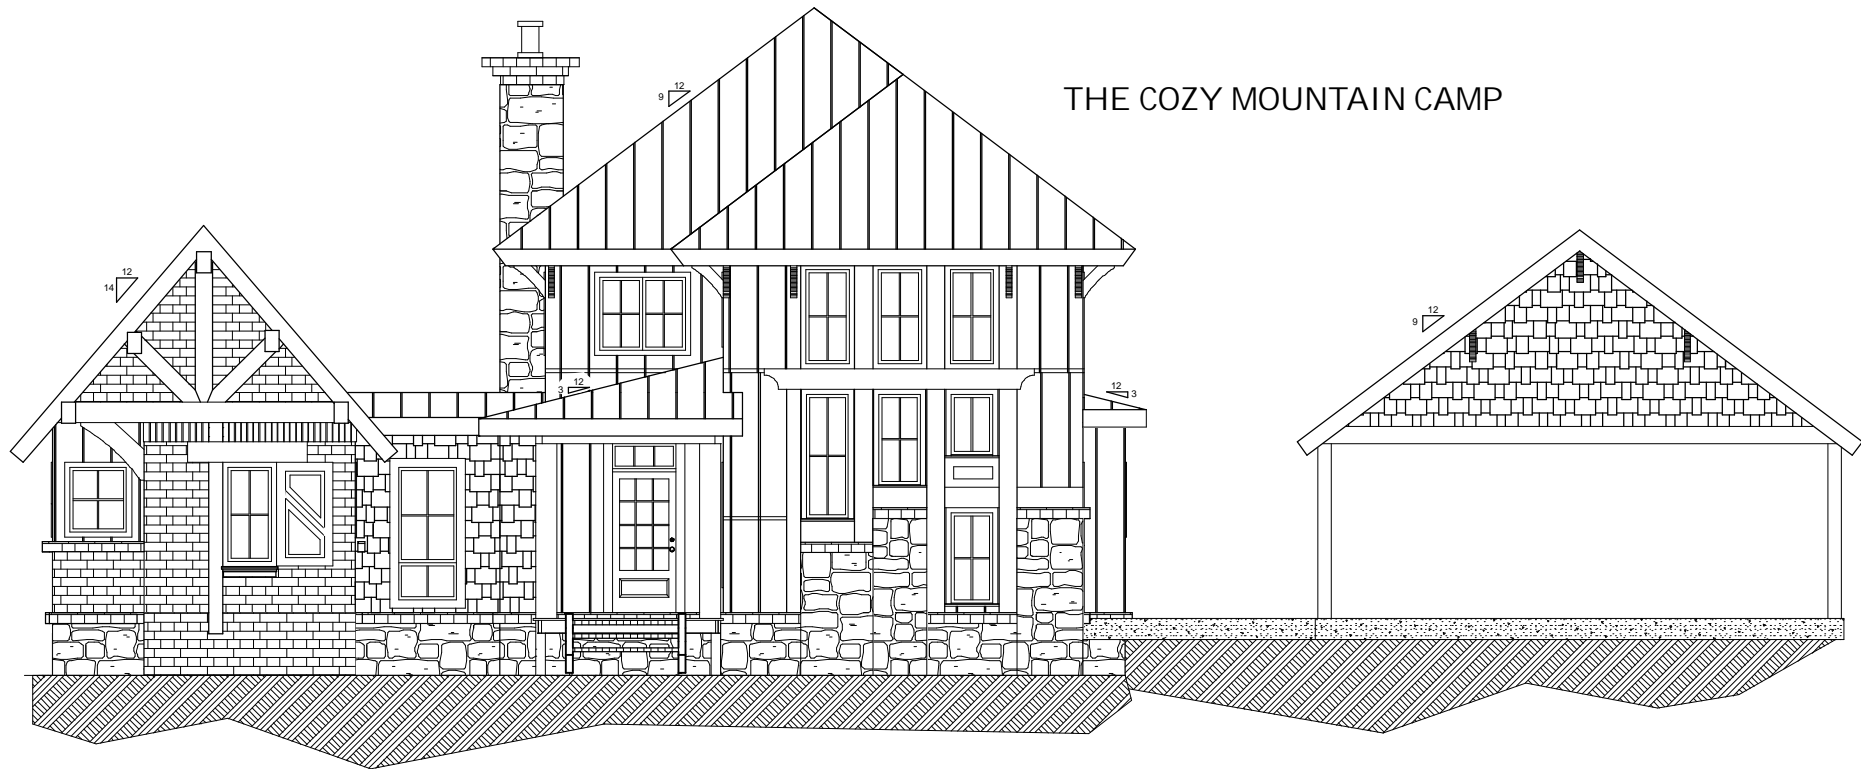


THE COZY MOUNTAIN CAMP


FRONT ELEVATION

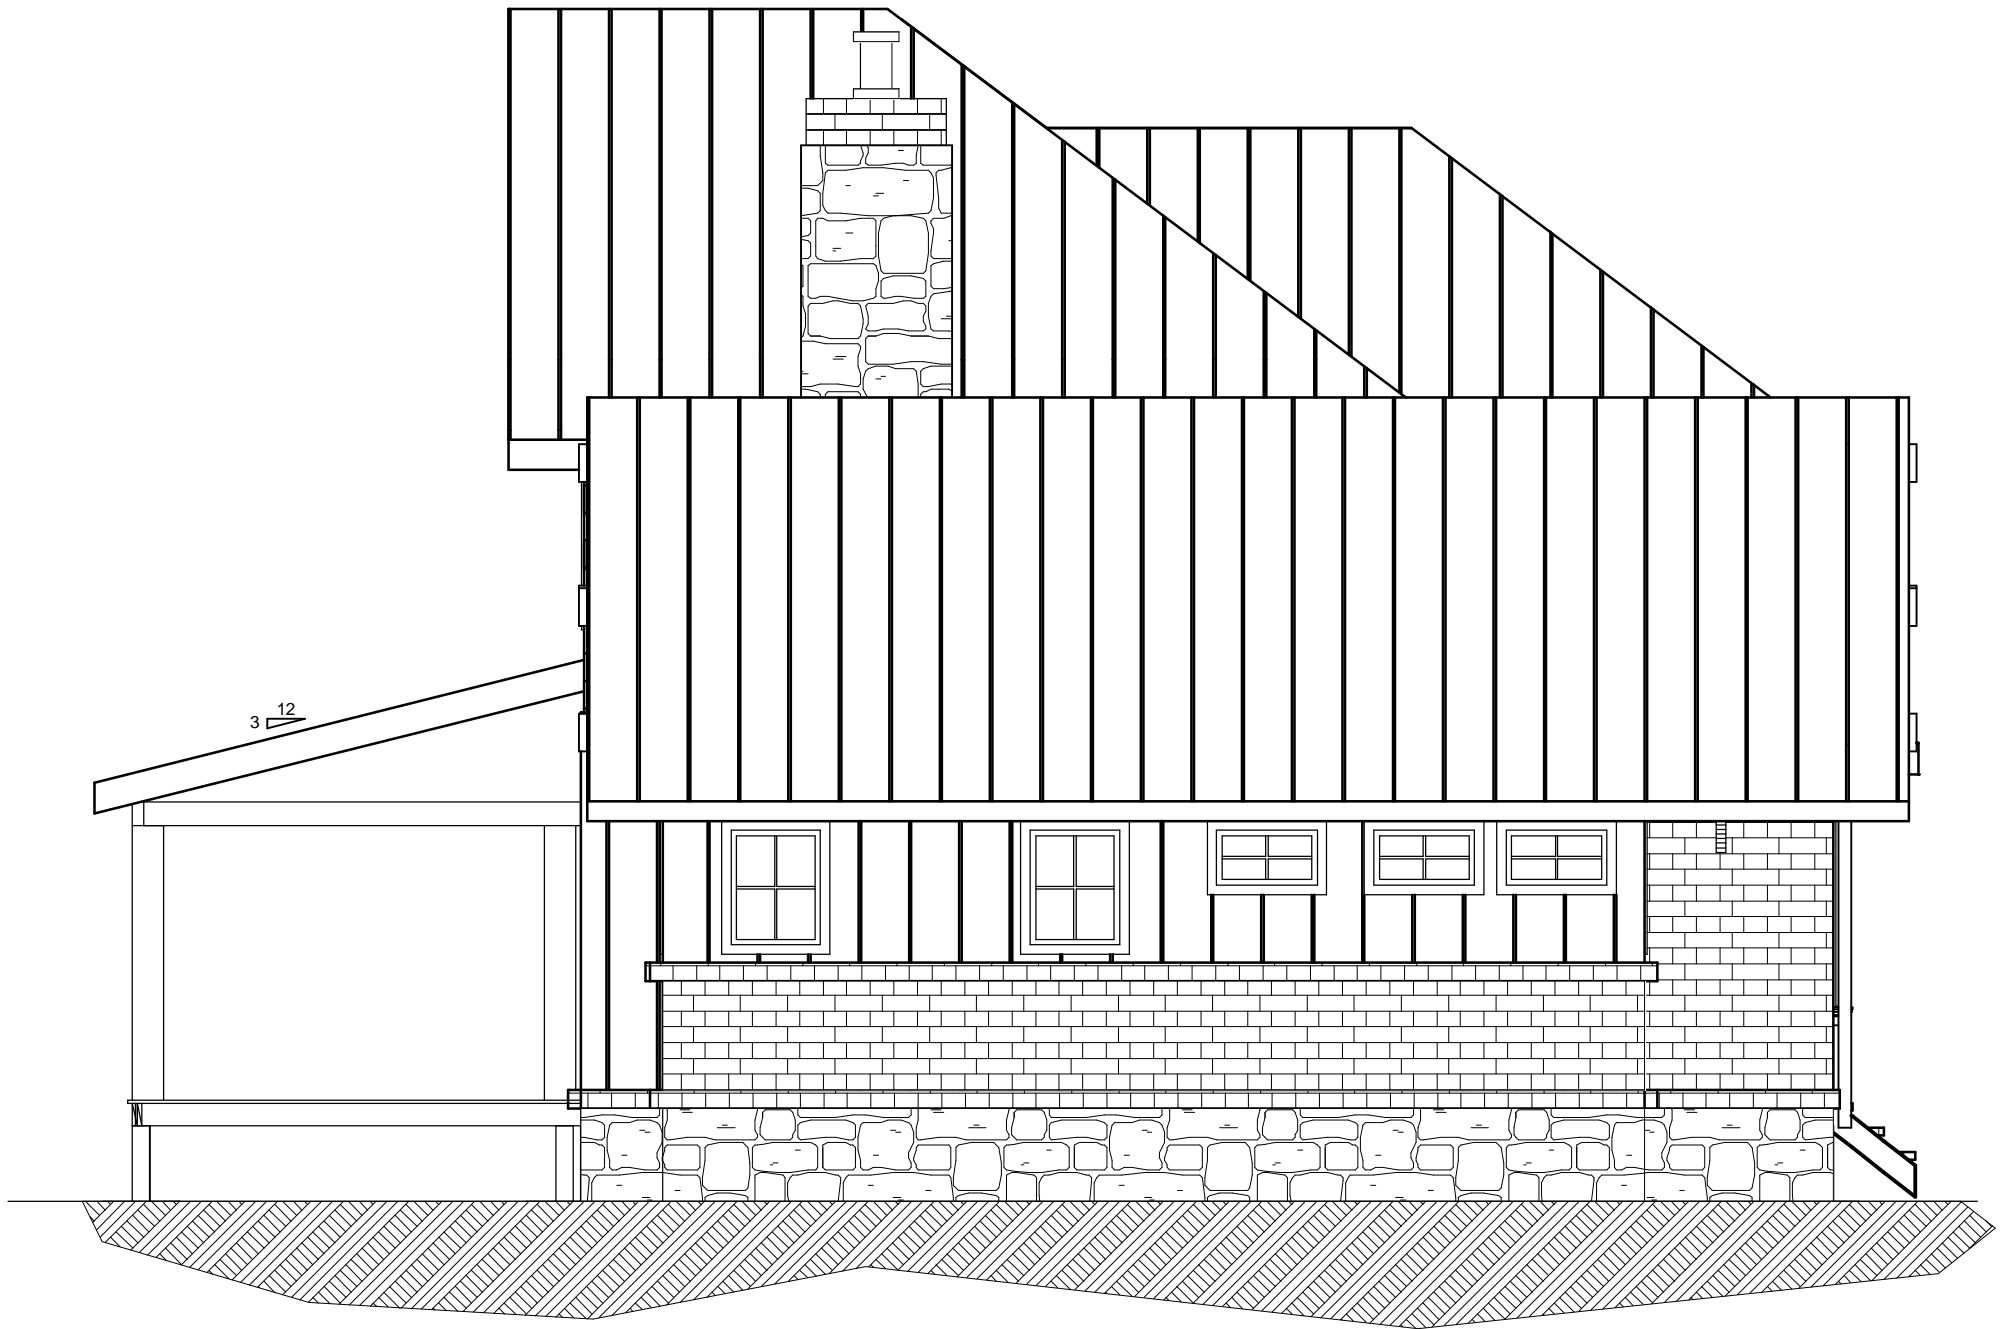

LEFT ELEVATION

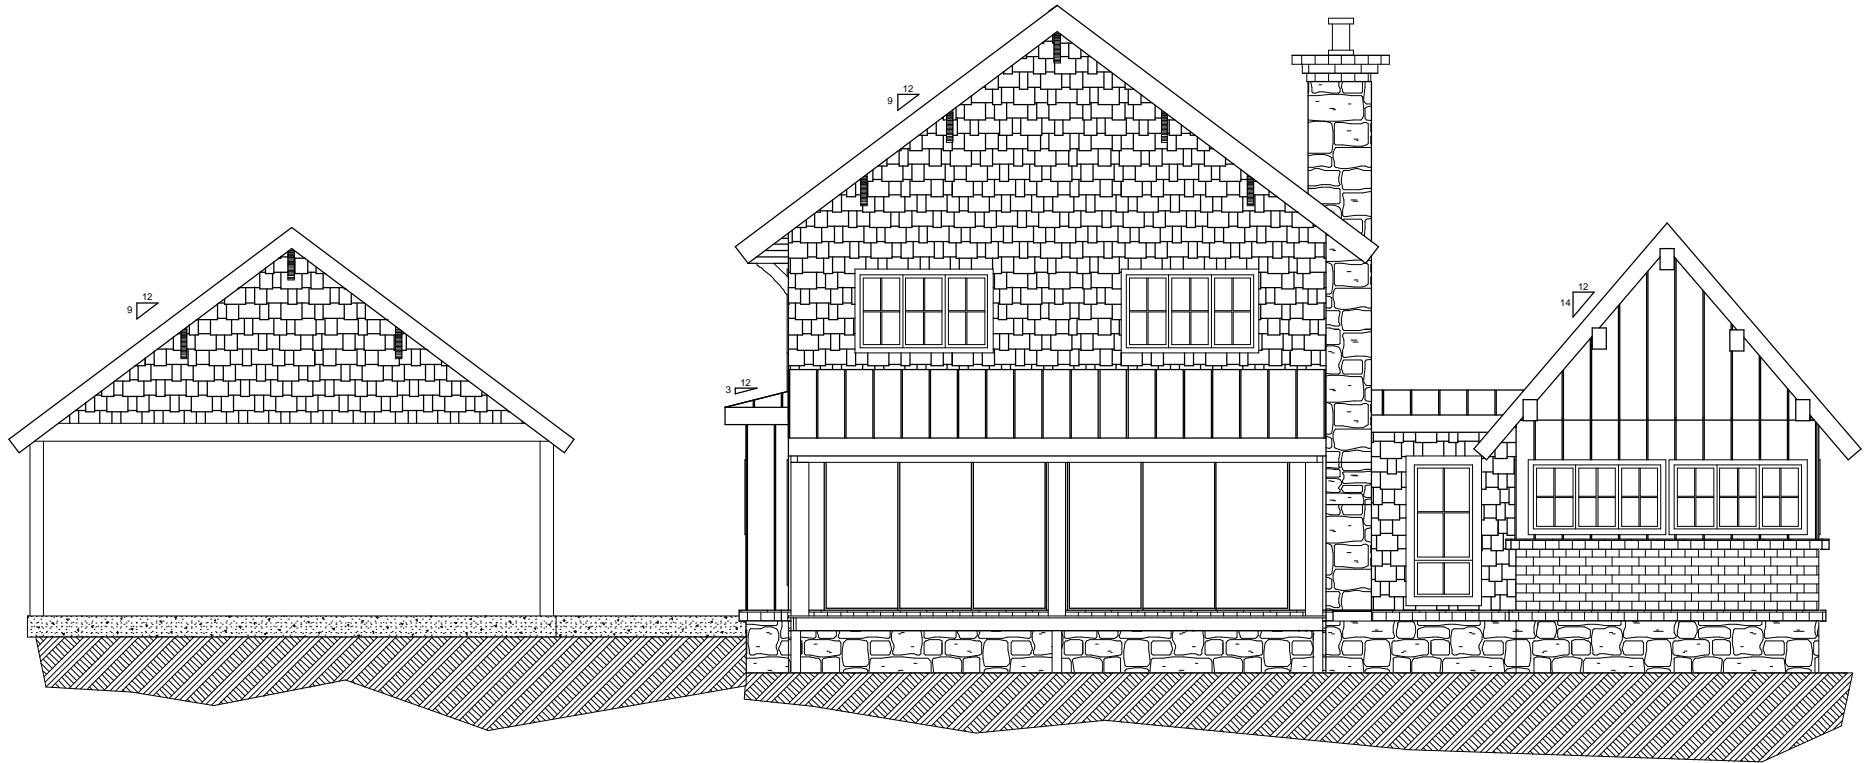

REAR ELEVATION

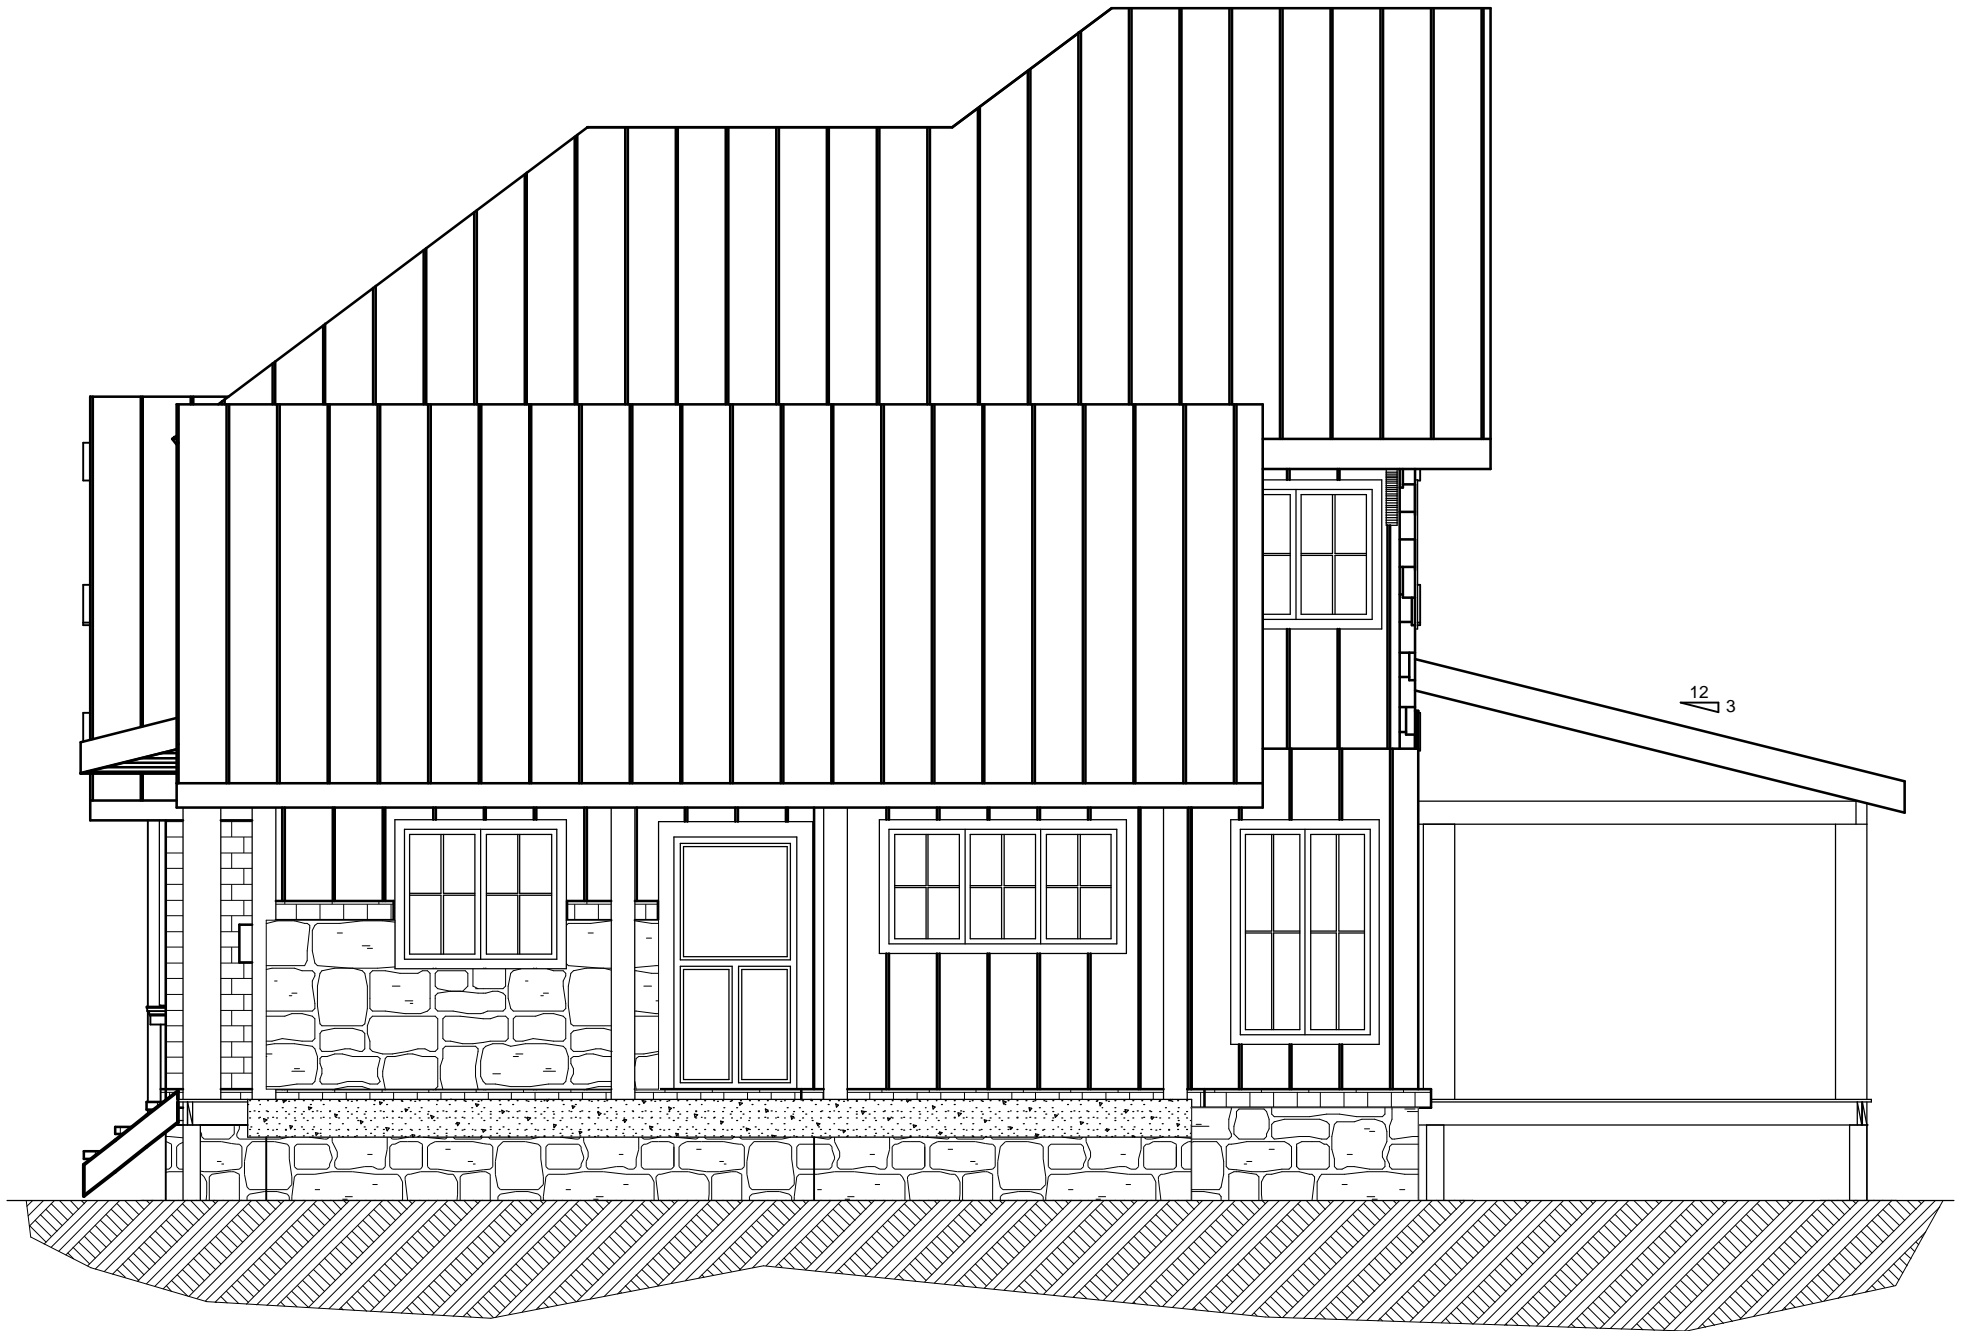

RIGHT ELEVATION