



SQUARE FOOTAGE	
HEATED AREAS:	
FIRST FLOOR	3073
SECOND FLOOR	2982
HEATED TOTAL	5955
UNHEATED AREAS:	
DECK/PORCH AREA	1052
BASEMENT	0

MAIN FLOOR PLAN

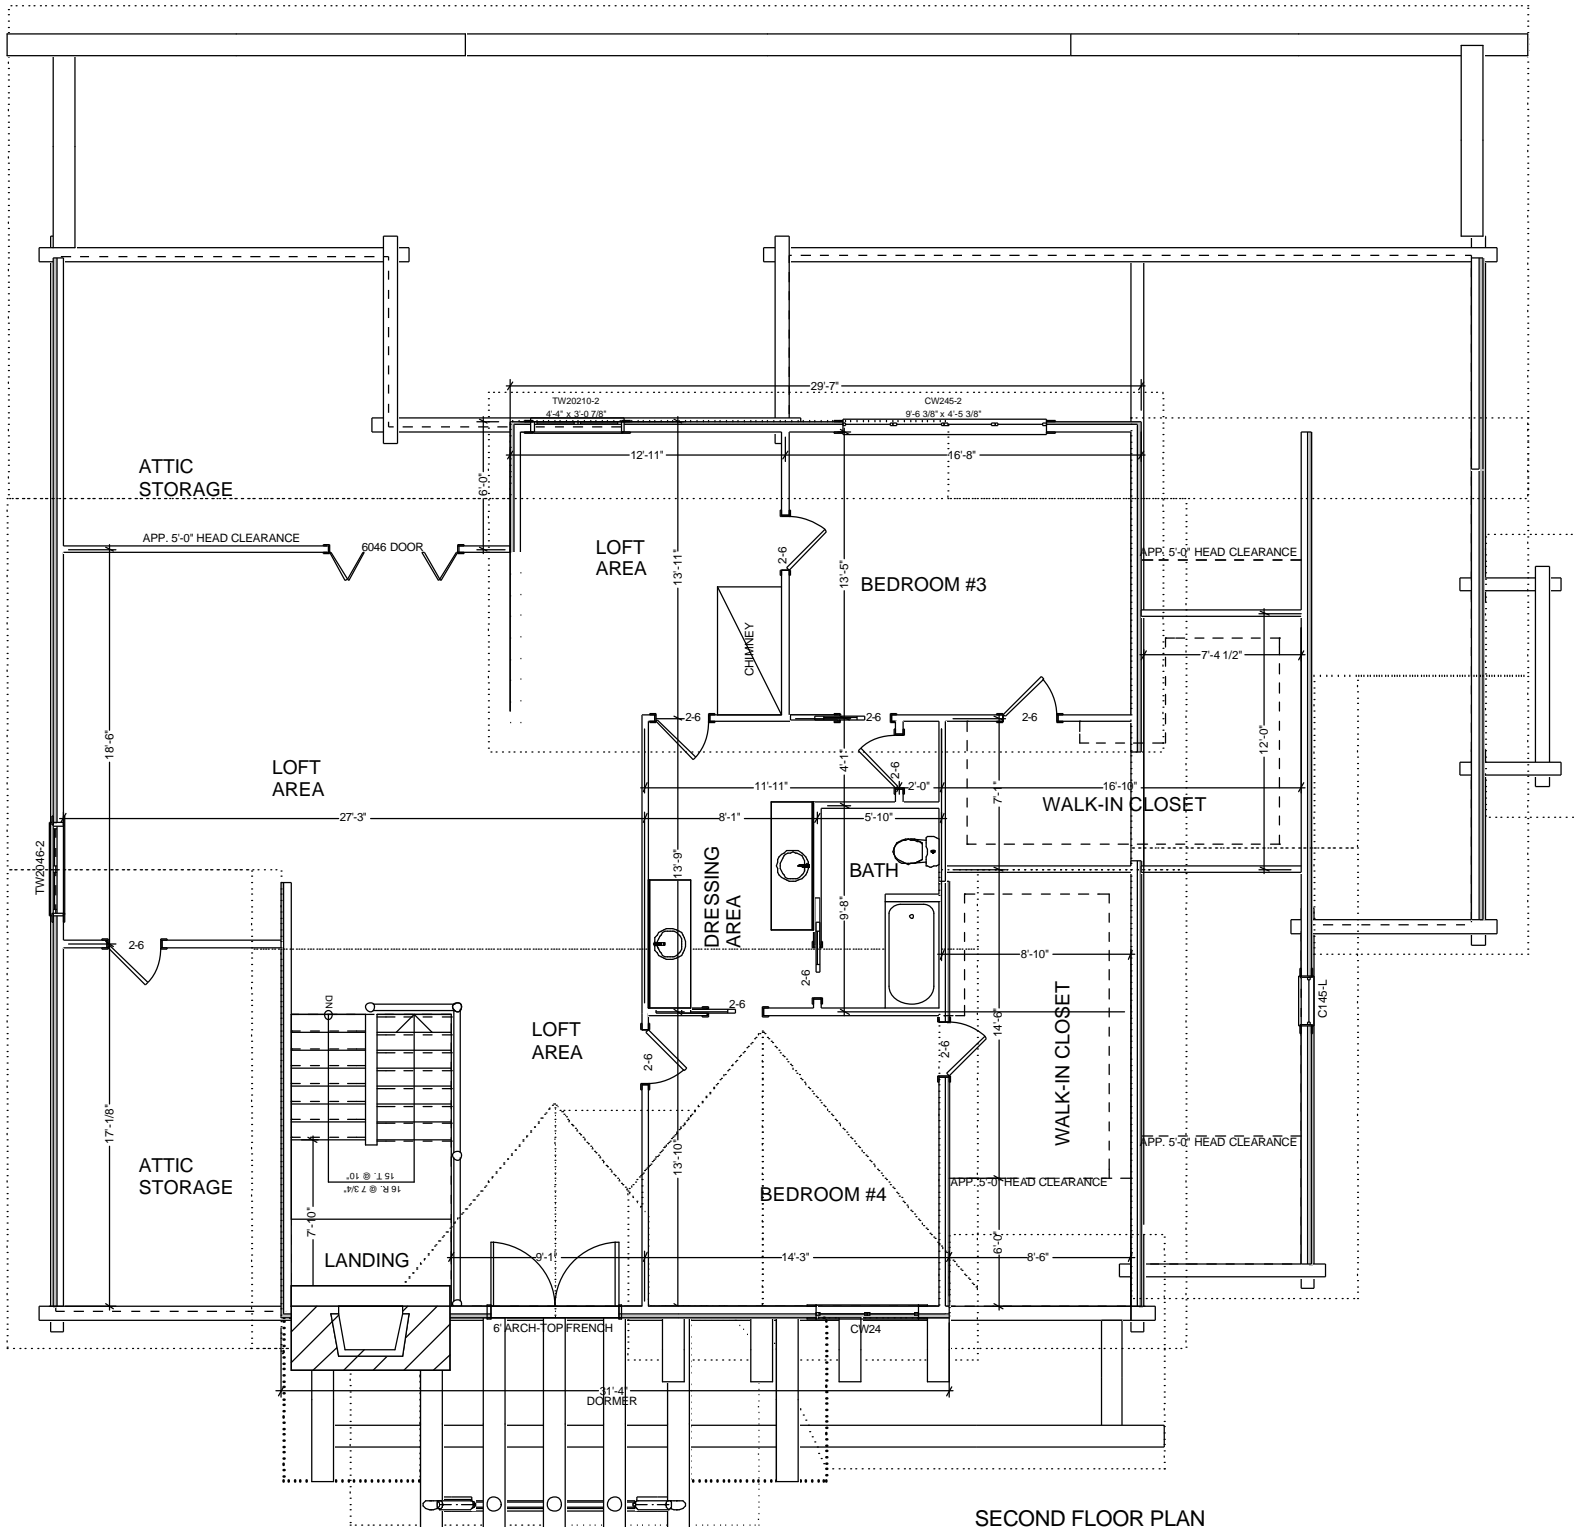

SECOND FLOOR PLAN

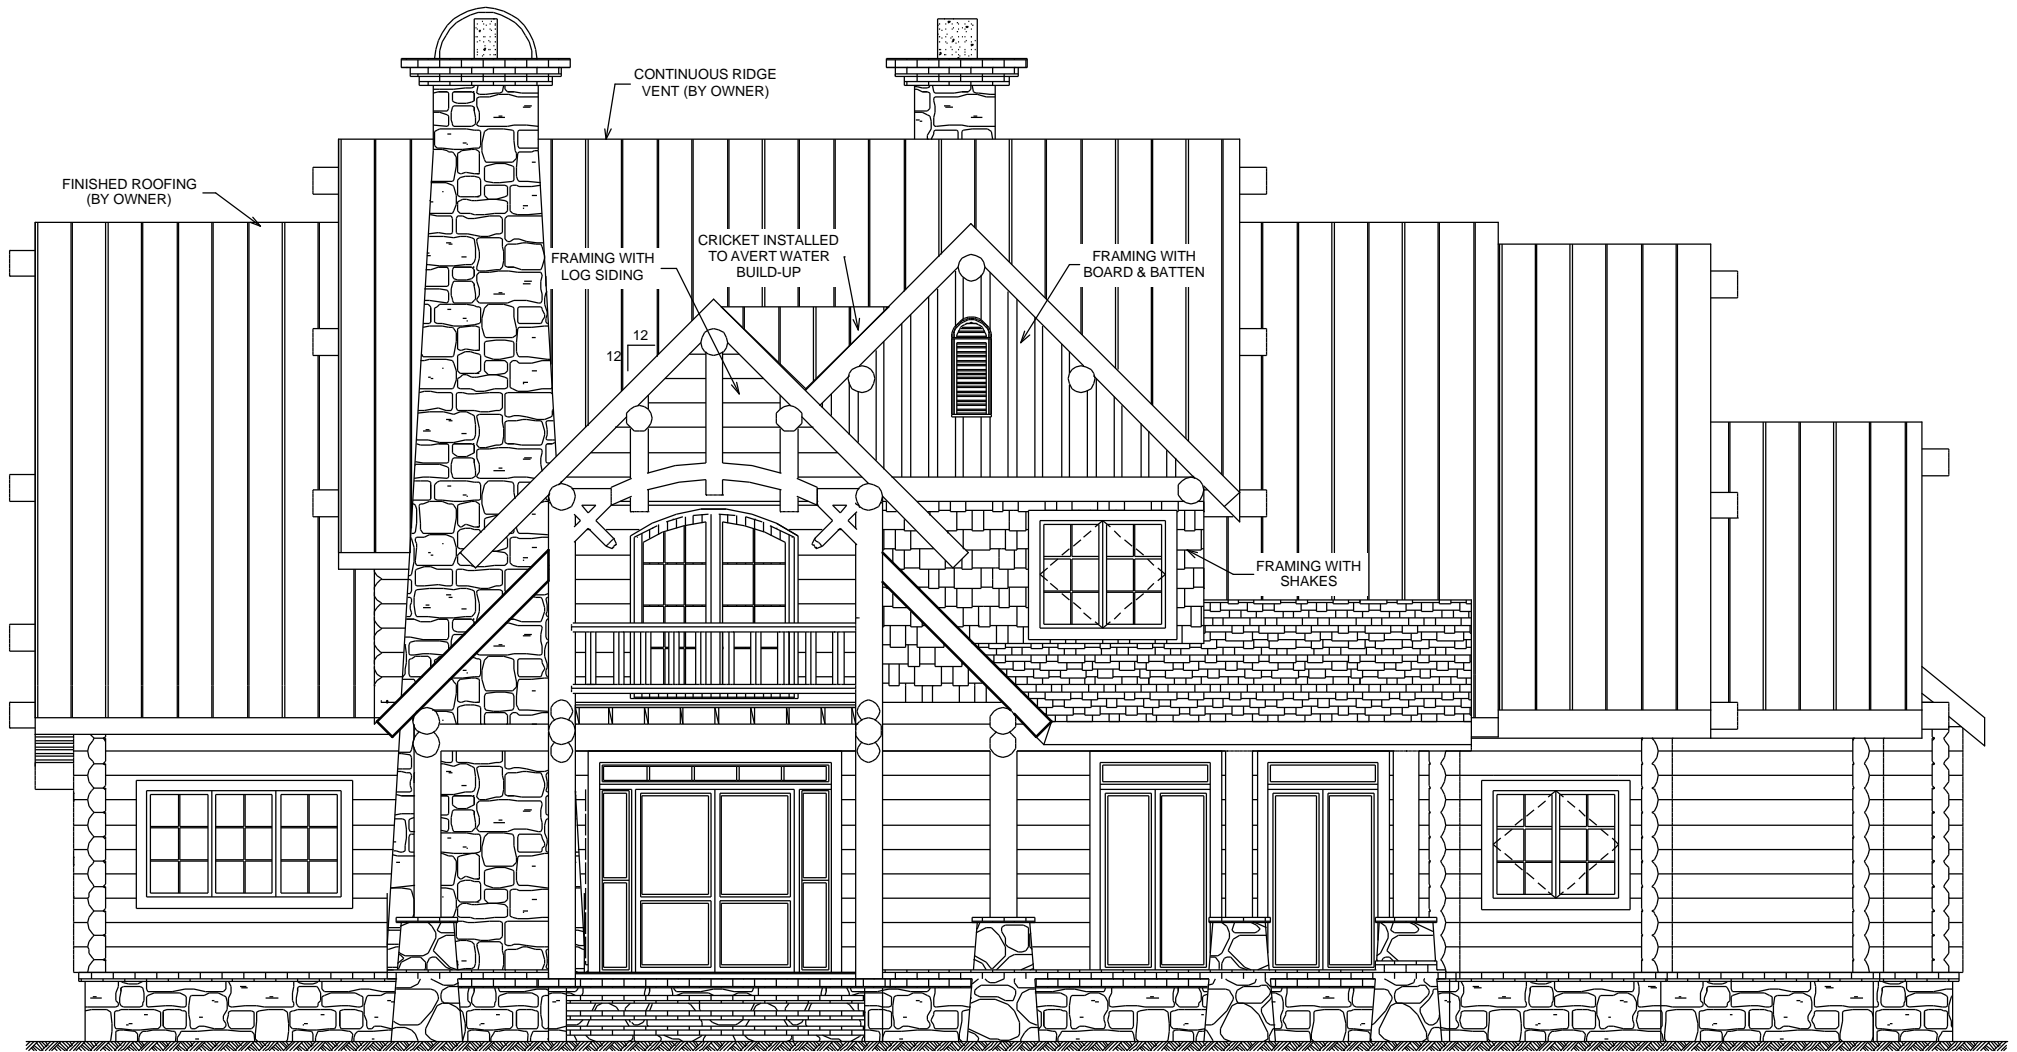


FRONT ELEVATION

NOTE: GRADE CONDITIONS TO BE VERIFIED ON SITE




LEFT ELEVATION

NOTE: GRADE CONDITIONS TO
BE VERIFIED ON SITE

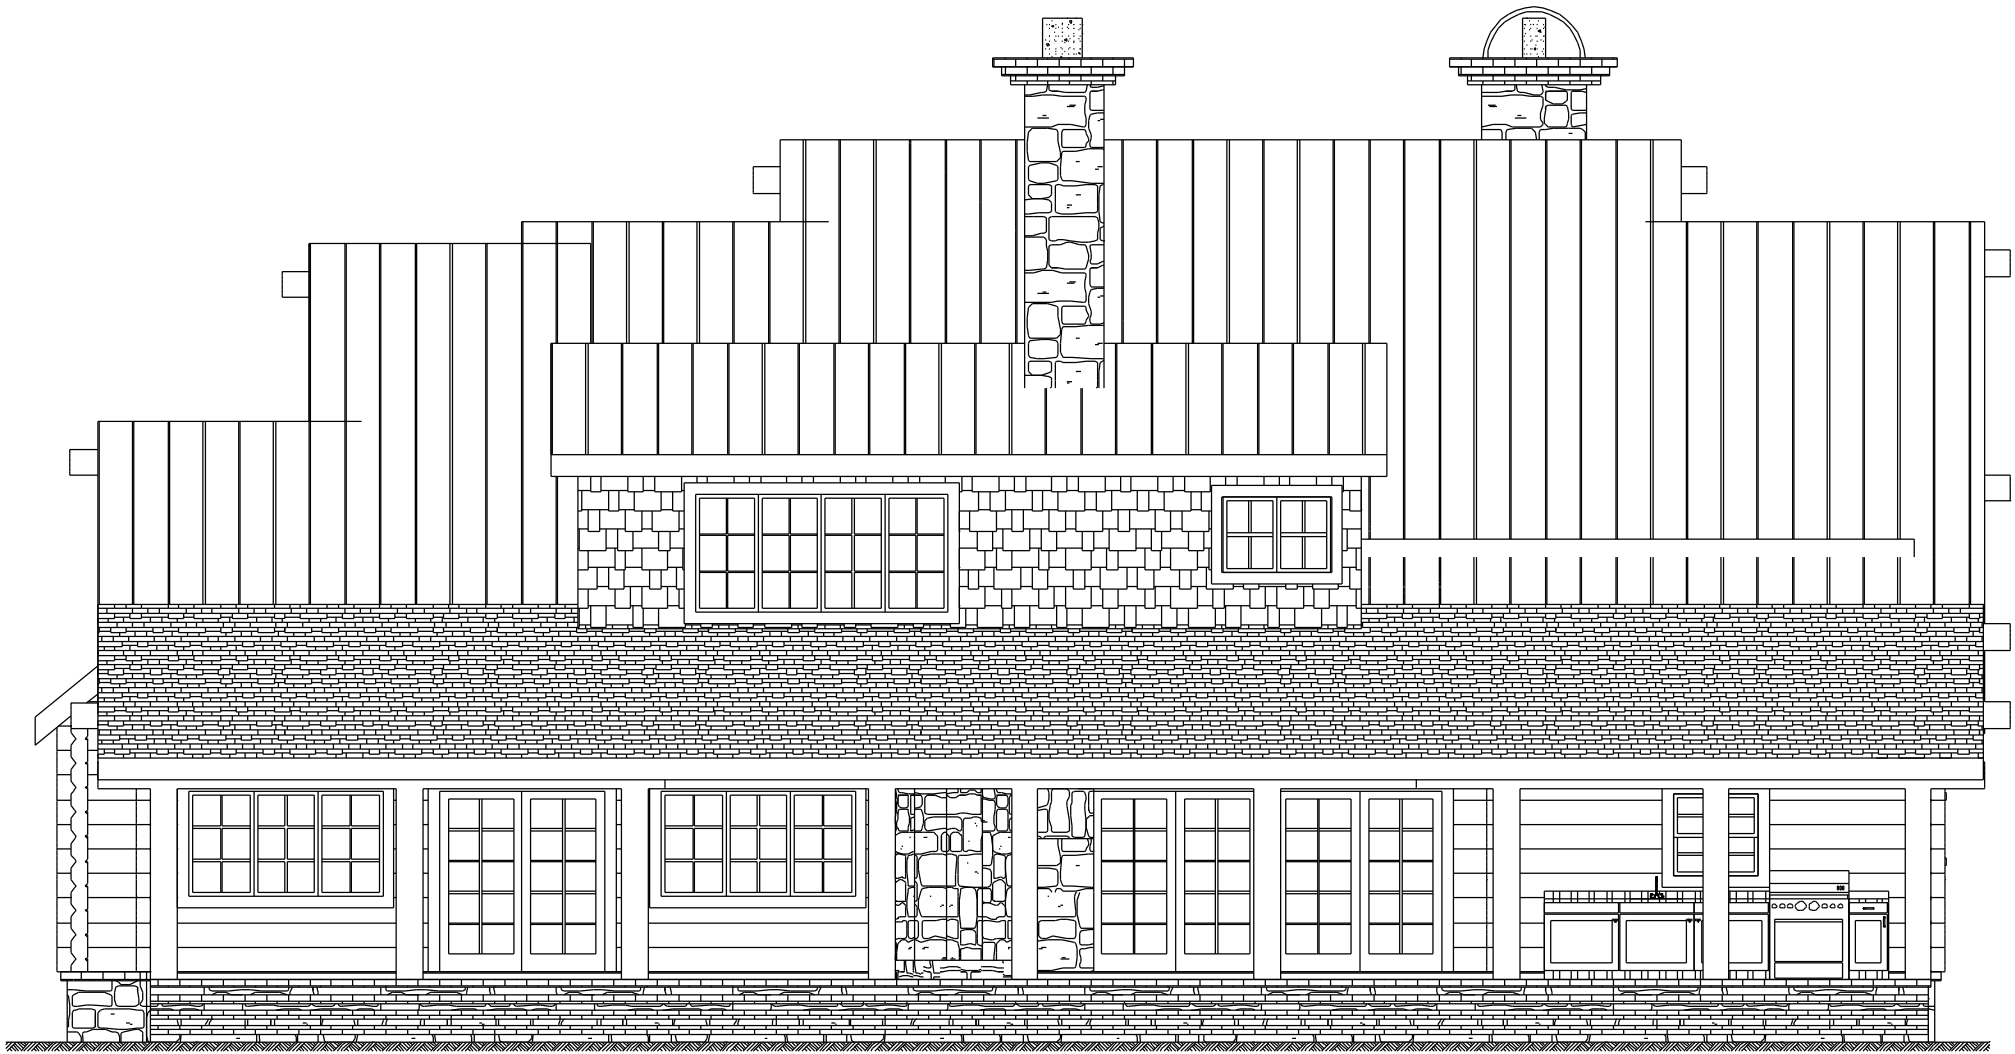

REAR ELEVATION

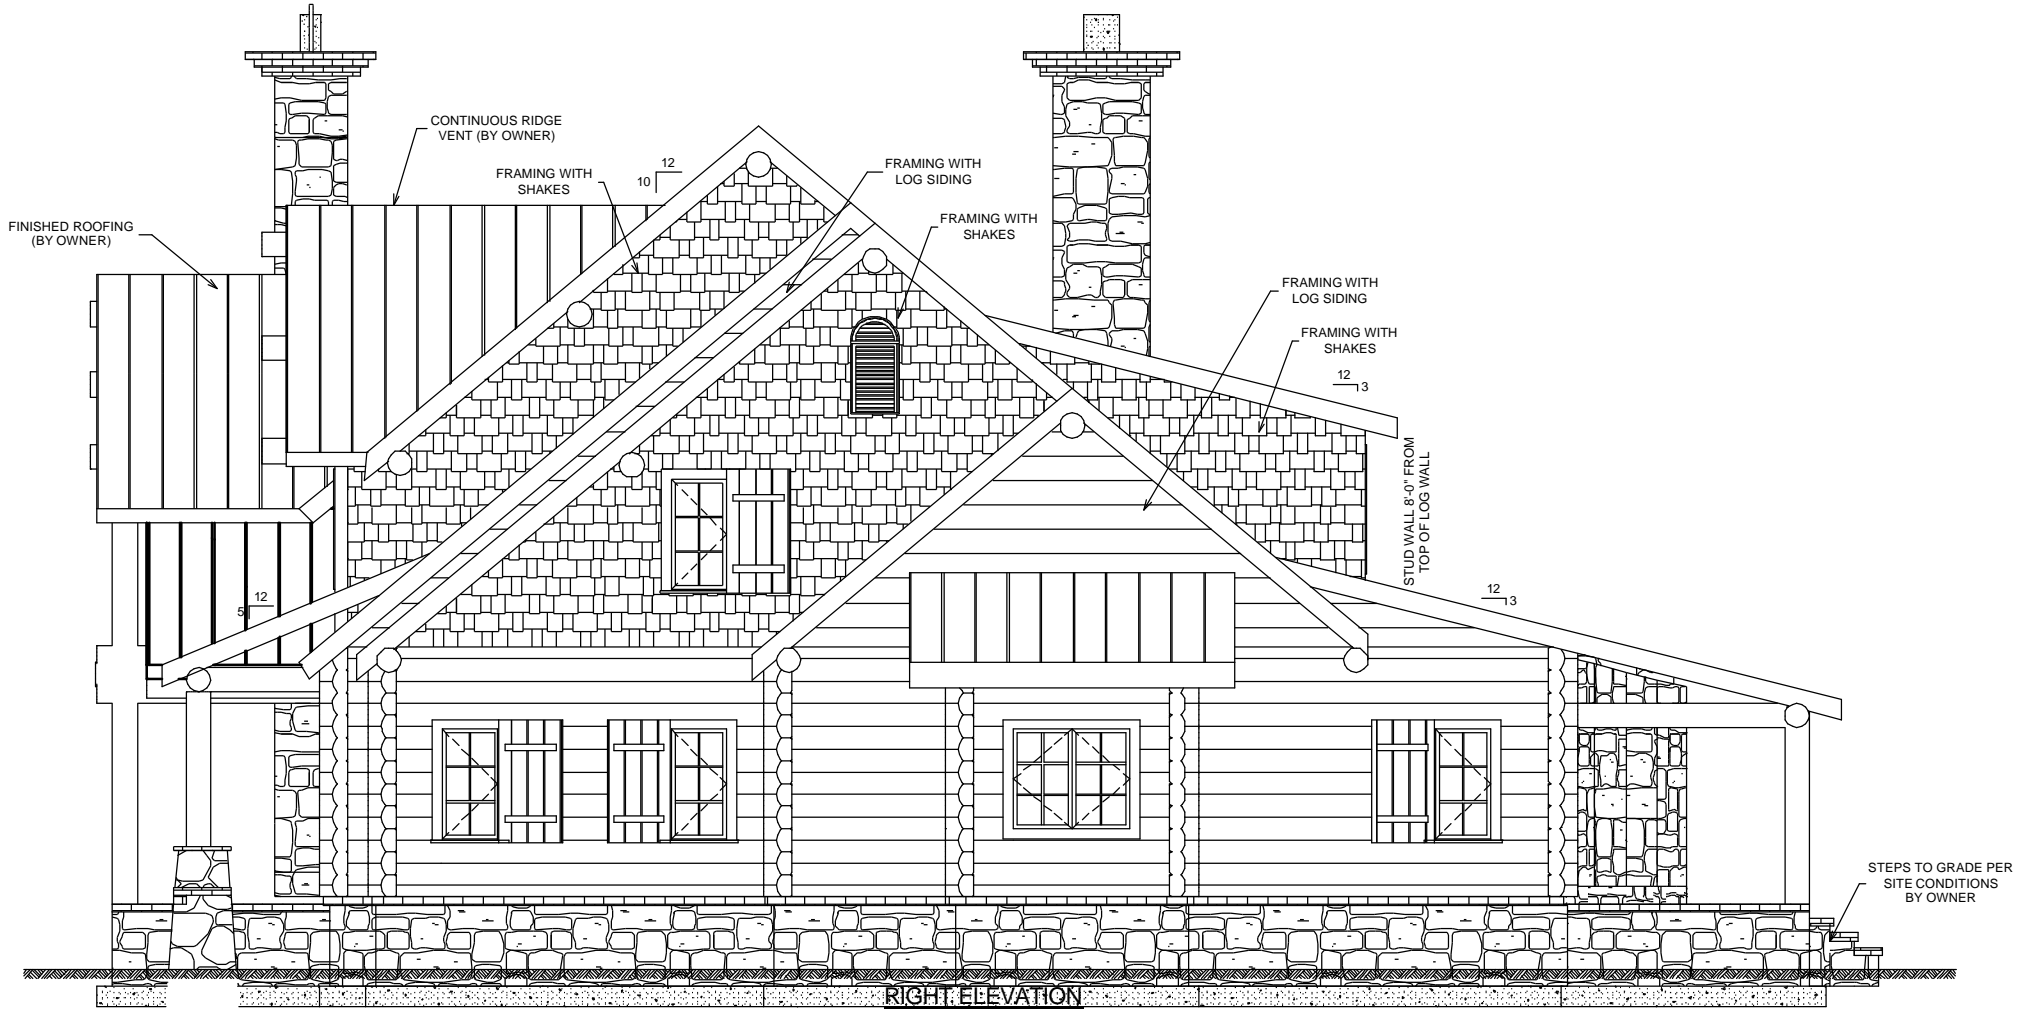

NOTE: GRADE CONDITIONS TO BE VERIFIED ON SITE